


DESFAȘURARE FRONT STRADAL - SOSEAUA CHITILEI - PROPUS

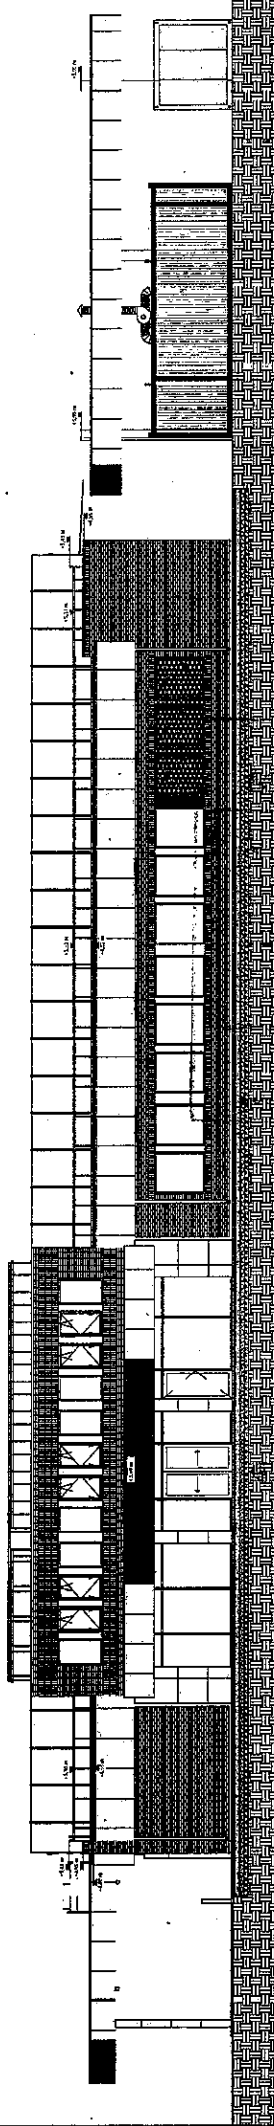

DESFAȘURARE FRONT STRADAL - SOSEAUA CHITILEI - EXISTENT



S.C. REFLECT PROIECT S.R.L.
B-dul Timisoara, nr 69A, bl C13A, sc A, et 3, ap 15,
Cod postal 061322, Sector 6, Bucuresti
CUI : 35924098
J40/5120/06.04.2016
Telefon : 0724 414 018,
Email: dragos.lungulescu@gmail.com

REFLECT
PROIECT

BENEFICIAR

SC MEGA - IMAGE SRL

TITLU PROIECT

Amplasare container preparare si comercializare produse alimentare, container cu grupuri sanitare si cort servise

PR.NR.

102M/
2019

AMPLASAMENT

Strada Vestel nr. 2B, nr. cadastral 24.1534,
Sector 1, Bucuresti

SEMNTURA

SCARA
1:250

NUME

arh. Lungulescu I. Dragos

SPECIFICATIE

SEF PROIECT

PROIECTAT

arh. Lungulescu I. Dragos

DESENAT


arh. Lungulescu I. Dragos


TITLU PLANSA

DESFAȘURARE FRONT STRADAL -
SOSEAUA CHITILEI

PLANSĂ:

A08

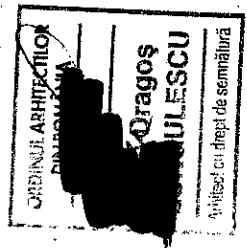

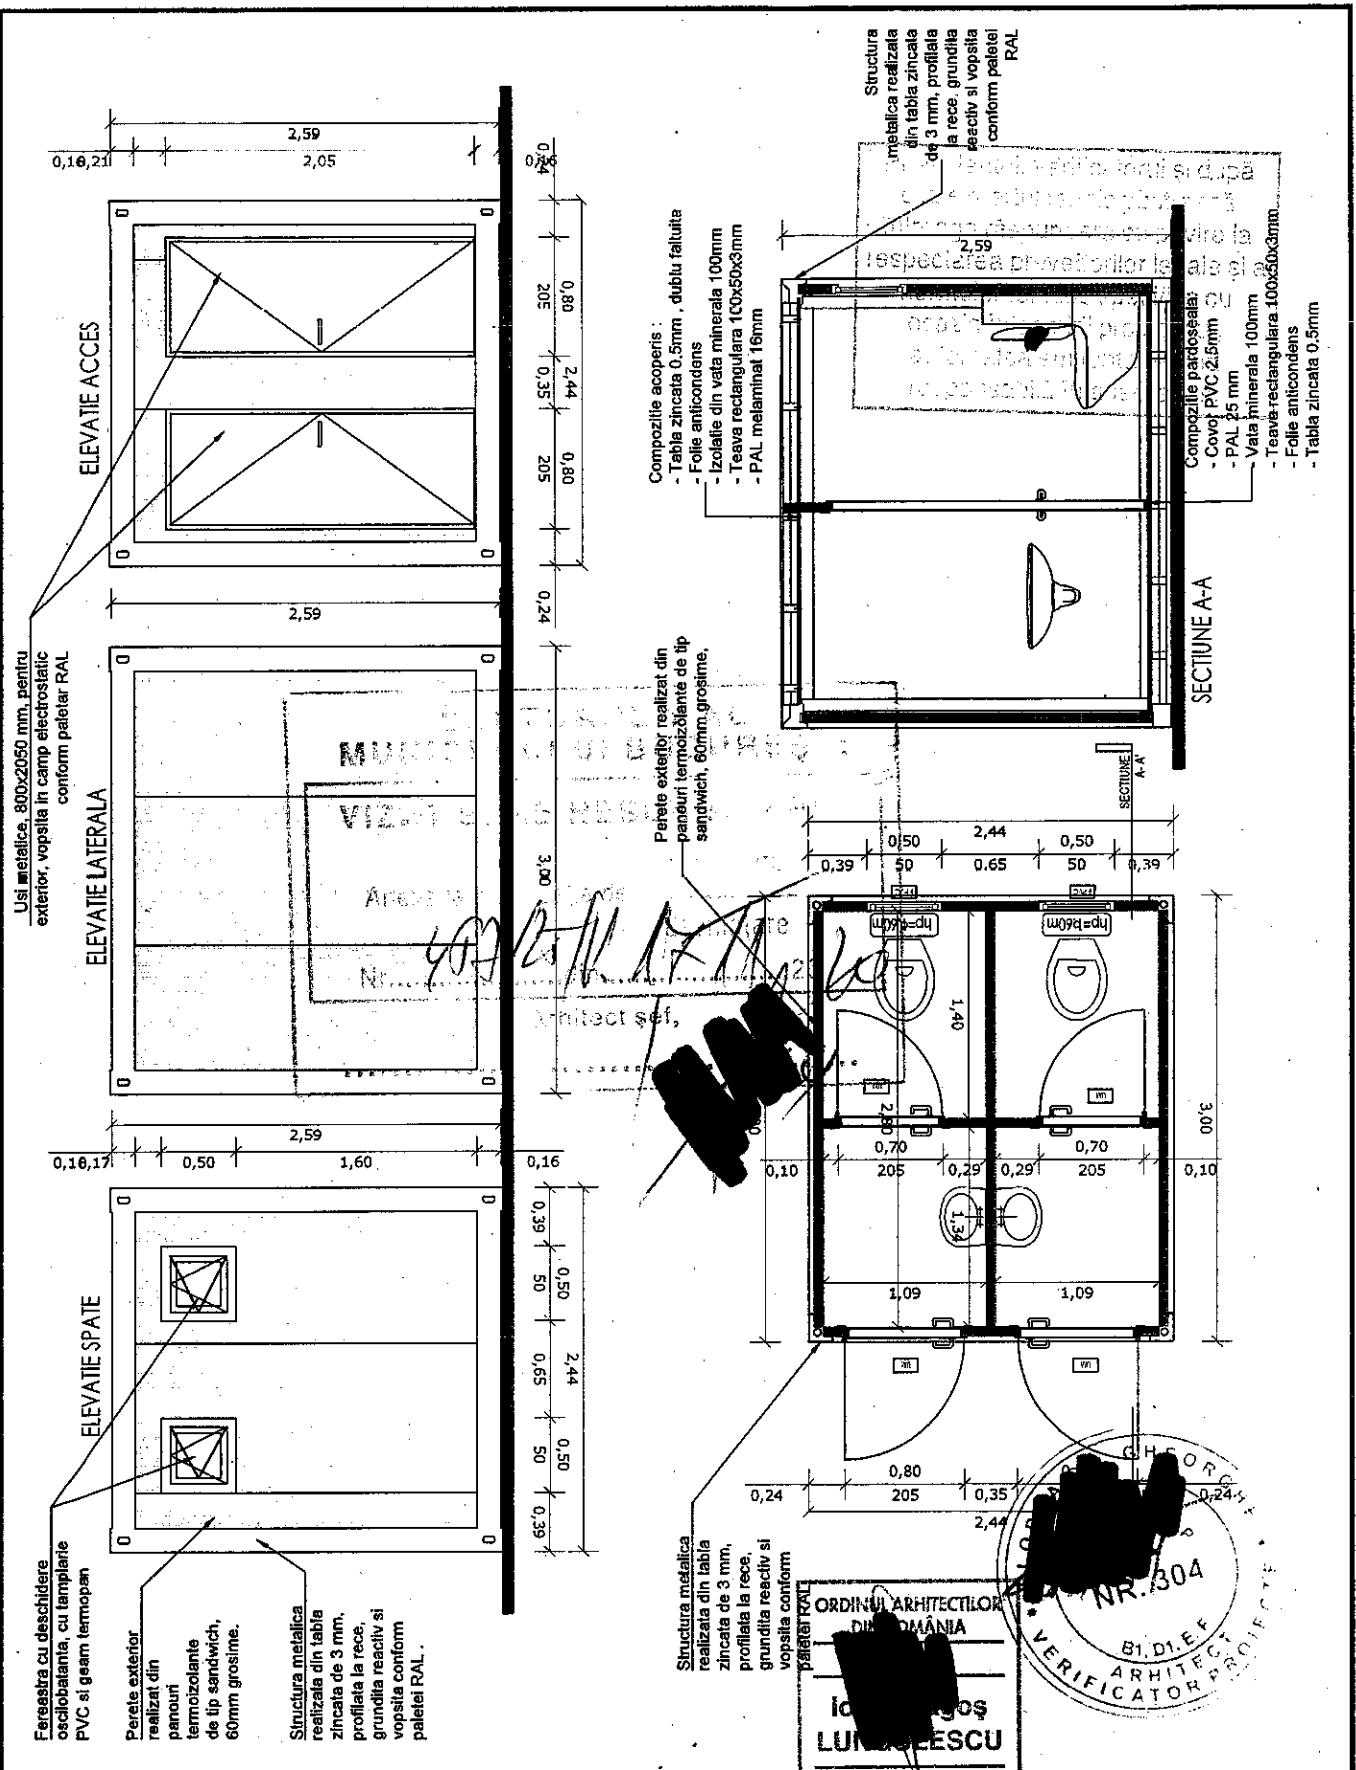

S.C. REFLECT PROIECT S.R.L.
 B-dul Timisoara, nr 69A, bl C13A, sc A, et 3, ap 15,
 Cod postal 061322, Sector 6, Bucuresti
 CUI : 35924098
 J40/5120/06.04.2016
 Telefon : 0724 414 018,
 Email: dragos.lungulescu@gmail.com



BENEFICIAR
 SC MEGA - IMAGE SRL

TITLU PROIECT
 Amplasare container preparare si comercializare produse alimentare, container cu grupuri sanitare si cort servire

PR.NR.
 102M/
 2019


SPECIFICATIE	NUME	SEMNATURA	SCARA 1:50
SEF PROIECT	arh. Lungulescu I. Dragos		FORMAT A4
PROIECTAT	arh. Lungulescu I. Dragos		DATA 2019.08.21
DESENAT	arh. Lungulescu I. Dragos		

AMPLASAMENT
 Strada Vestei nr. 2B, nr. cadastral 241534,
 Sector 1, Bucuresti

FAZA
 D.T.A.C.
 P.TH.

TITLU PLANSA
 PLAN SI ELEVATII CONTAINER GRUP SANITAR

PLANSA:
 A06

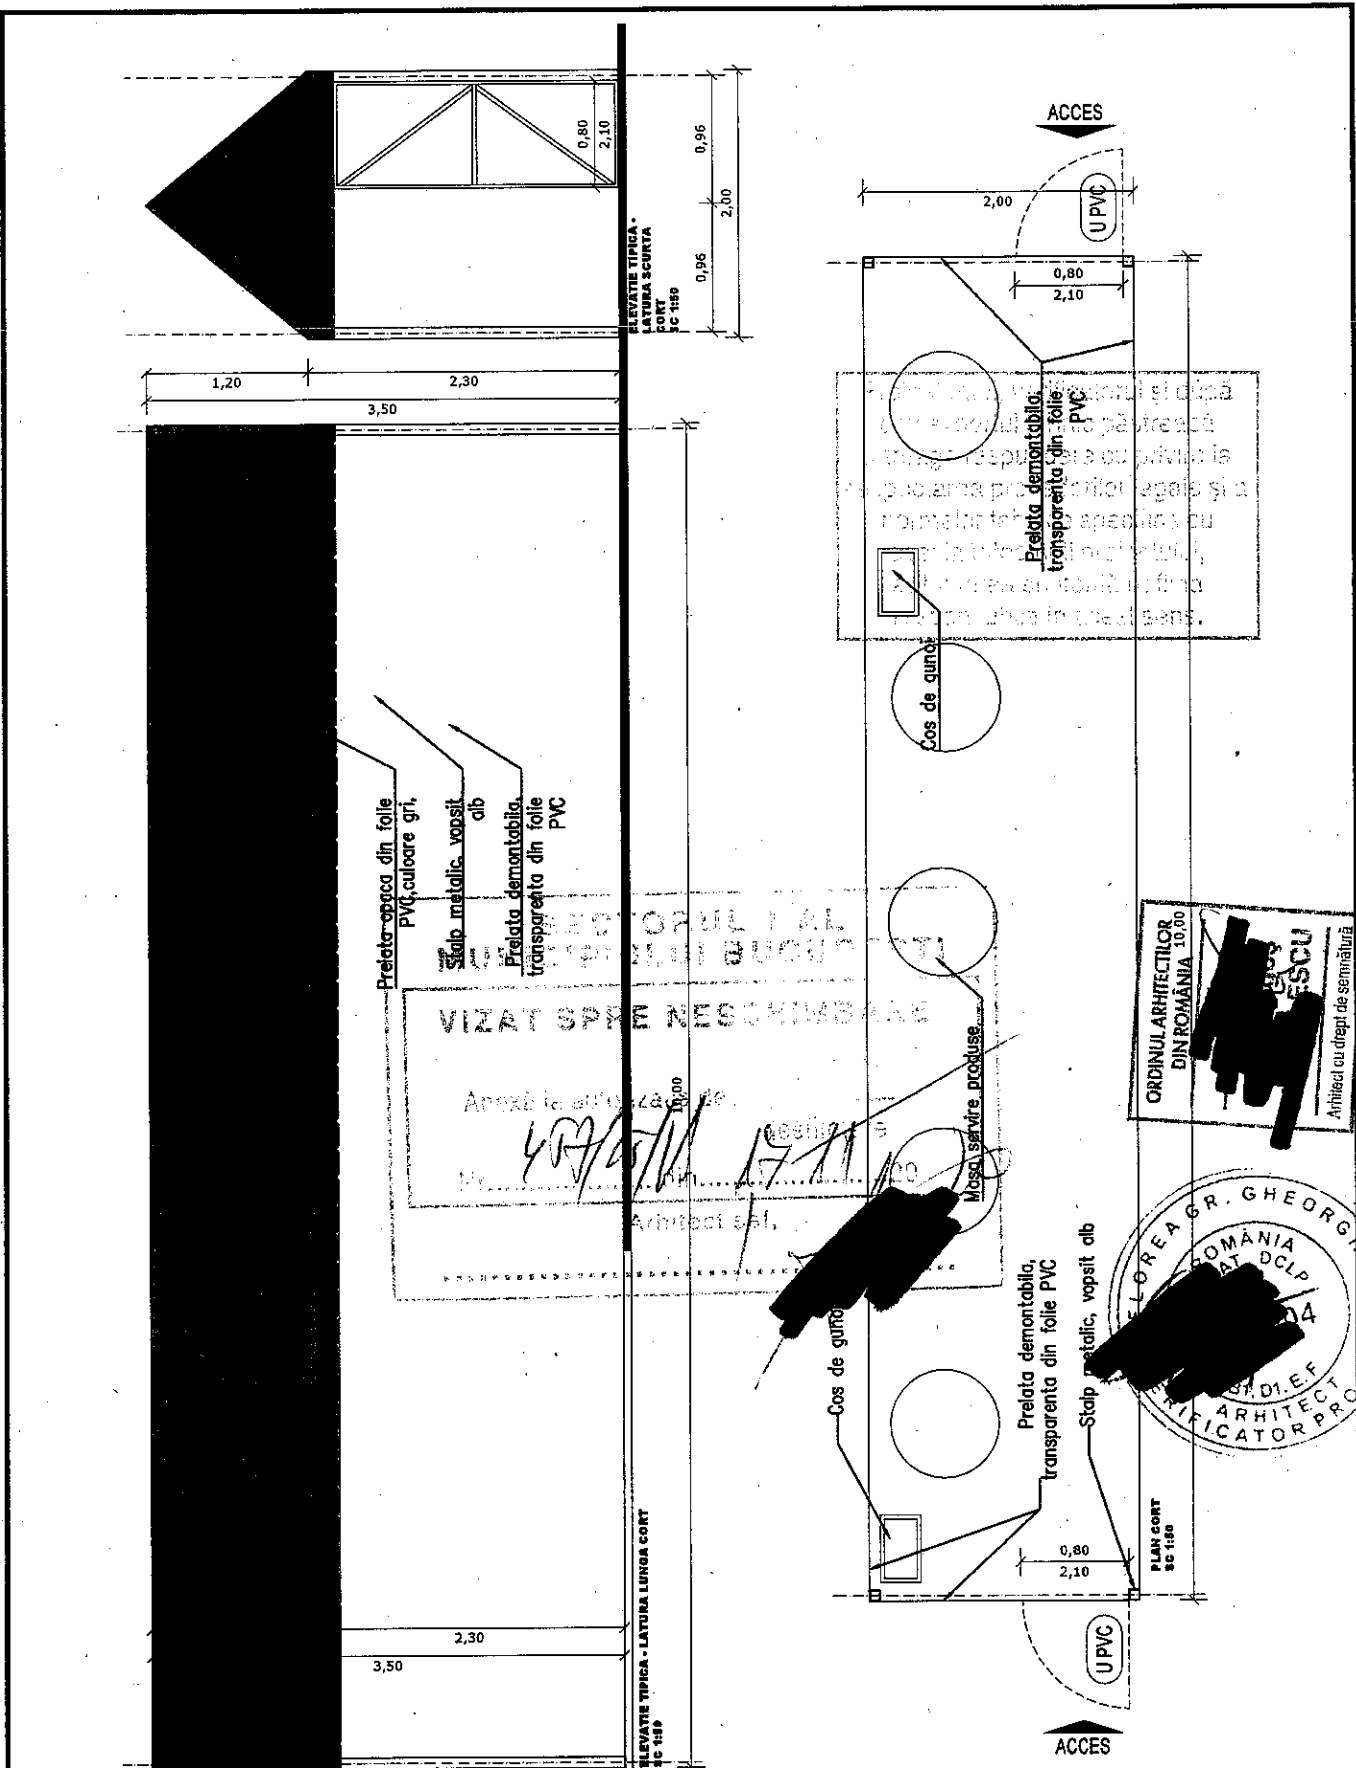

S.C. REFLECT PROIECT S.R.L.
B-dul Timisoara, nr 69A, bl C13A, sc A, et 3, ap 15,
Cod postal 061322, Sector 6, Bucuresti
CUI : 35924098
J40/5120/06.04.2016
Telefon : 0724 414 018,
Email: dragos.lungulescu@gmail.com



BENEFICIAR
SC MEGA - IMAGE SRL

TITLU PROIECT
Amplasare container preparare si comercializare produse alimentare, container cu grupuri sanitare si cort servire

PR.NR.
102M/
2019

SPECIFICATIE	NUME	SEMNATURA	SCARA 1:50 FORMAT A4
SEF PROIECT	arh. Lungulescu I. Dragos		
PROIECTAT	arh. Lungulescu I. Dragos		
DESENAT	arh. Lungulescu I. Dragos		

AMPLASAMENT
Strada Vestei nr. 2B, nr. cadastral 241534,
Sector 1, Bucuresti

FAZA
D.T.A.C.
P.TH.

TITLU PLANSA
PLAN SI ELEVATII CORT

PLANSA:
A07