



33.2

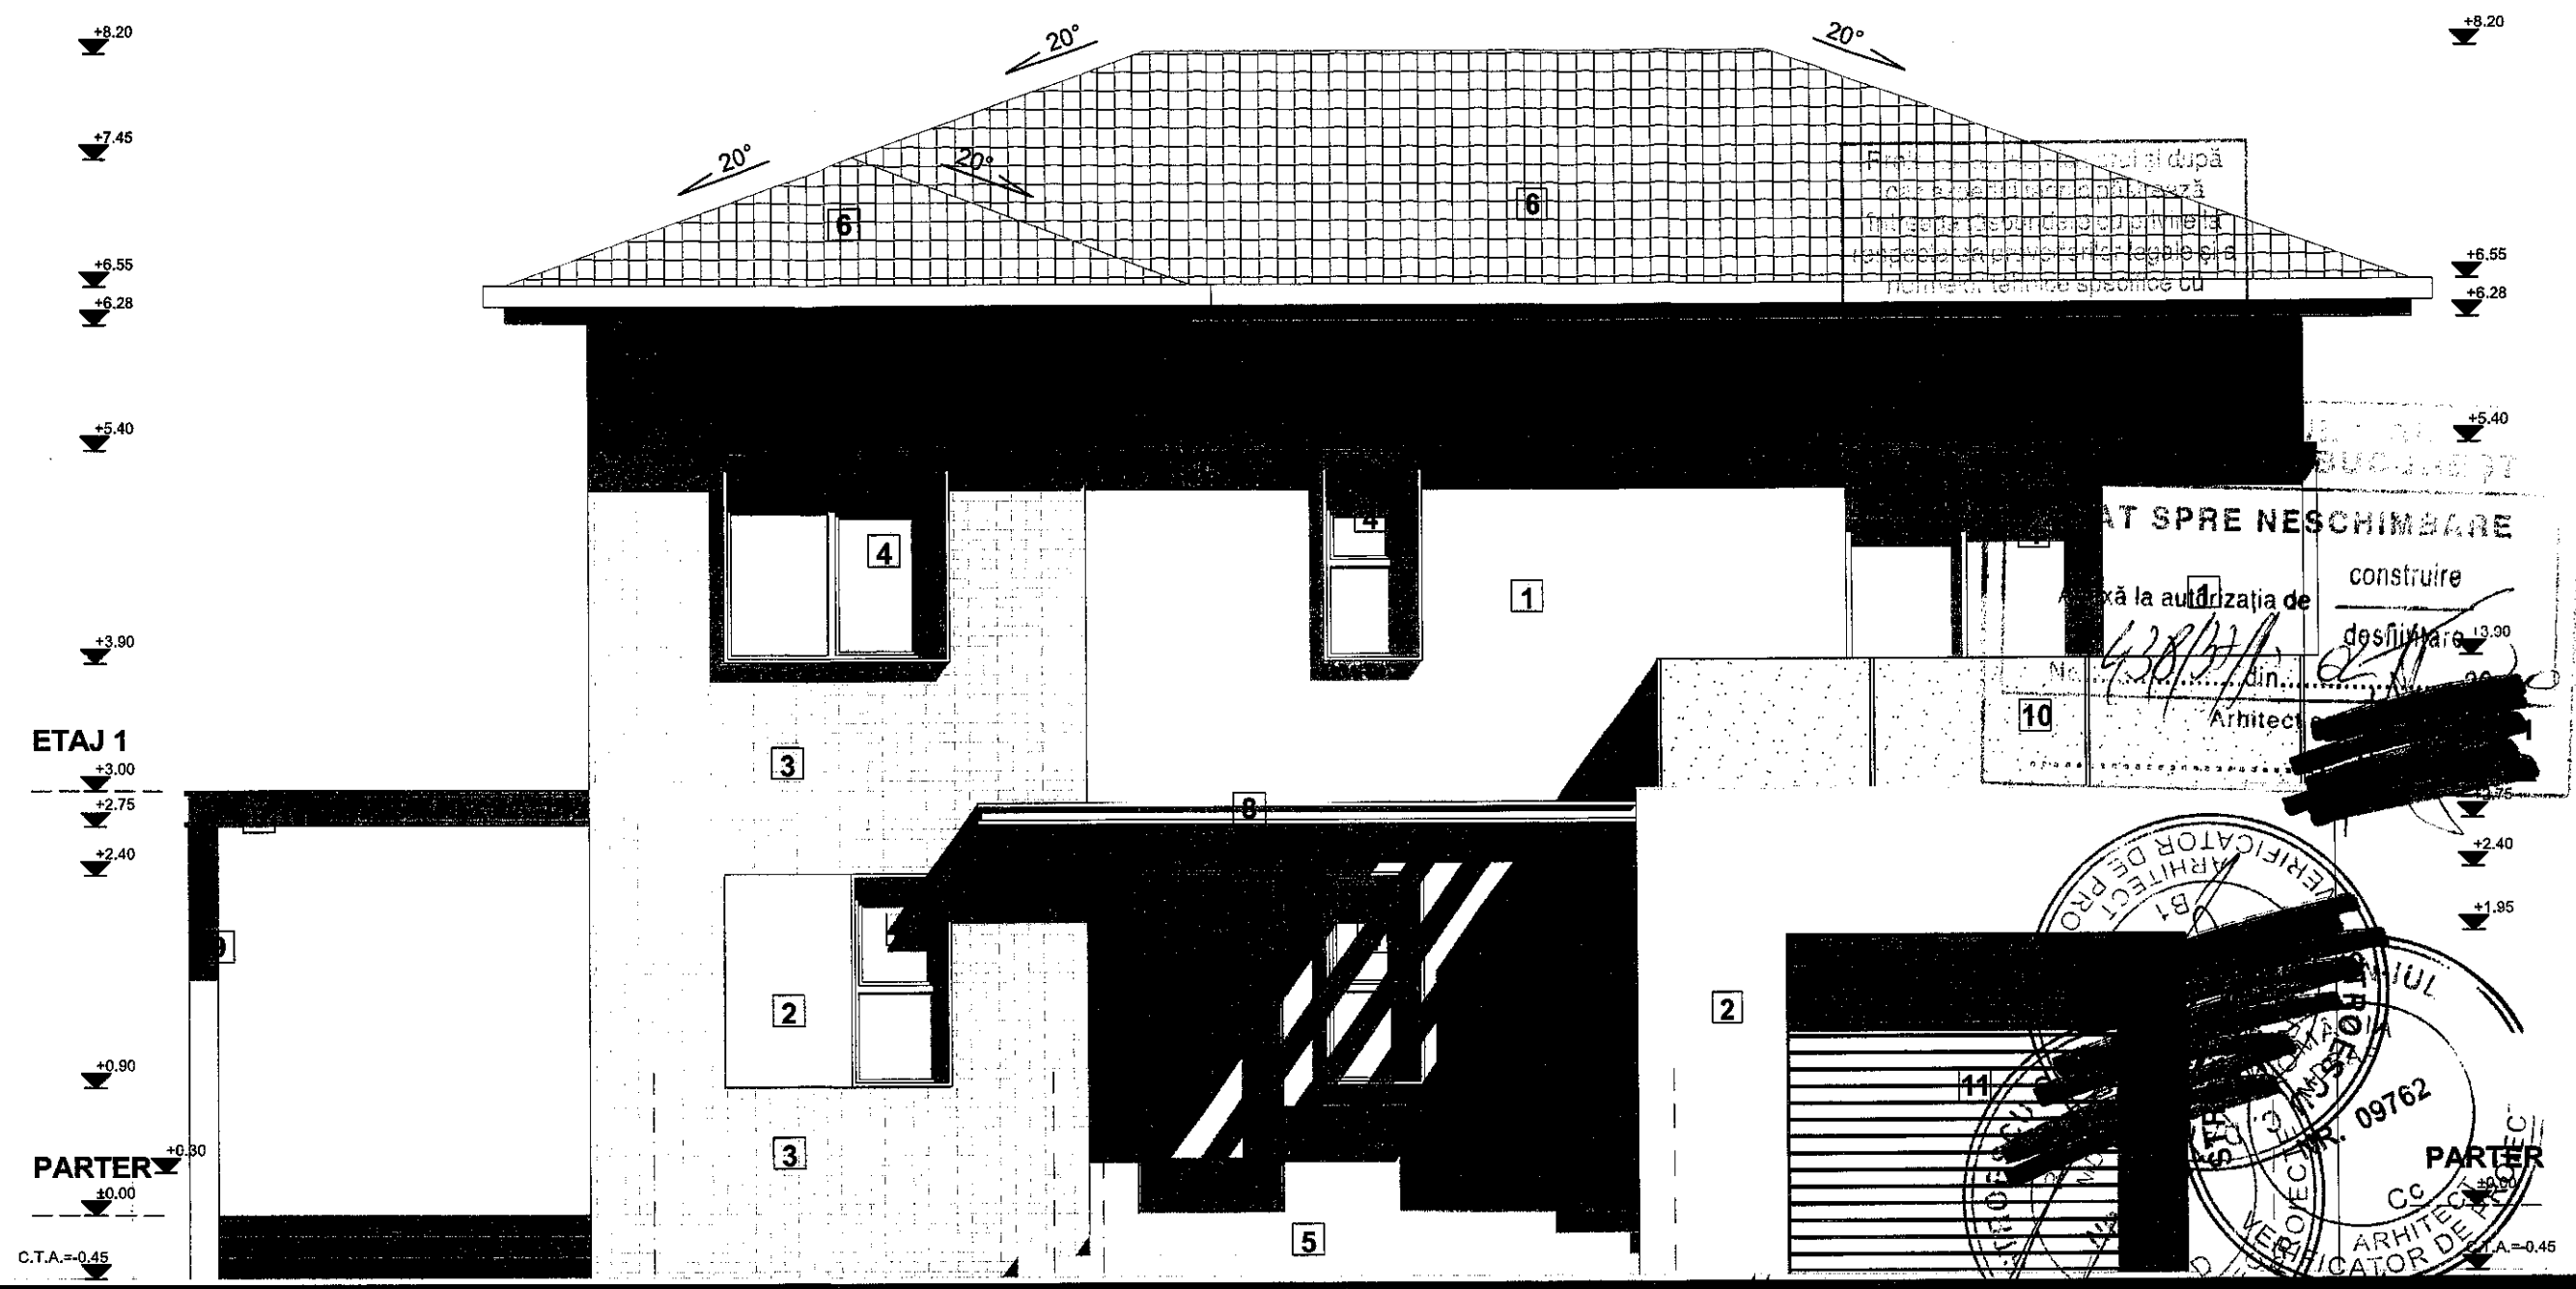

**FINISAJE FATADA:**

- 1 TENCUIALA DECORATIVA CULOARE ALB
- 2 TENCUIALA DECORATIVA CULOARE GRI ANTRACIT
- 3 PLACARE CARAMIDA APARENTA - CULOARE CARAMIZIE
- 4 TAMPLARIE PVC CULOARE GRI ANTRACIT
- 5 PLACARE PLACI CERAMICE DE EXTERIOR
- 6 ACOPERIS DIN TABLA FALTUITA
- 7 USA METALICA EXTERIOARA ANTIEFRACTIE
- 8 PERGOLA DIN METAL, CULOARE GRI ANTRACIT
- 9 LAMELE DIN METAL, CULOARE GRI ANTRACIT
- 10 BALUSTRADA STICLA
- 11 USA RETRACTABILA GARAJ

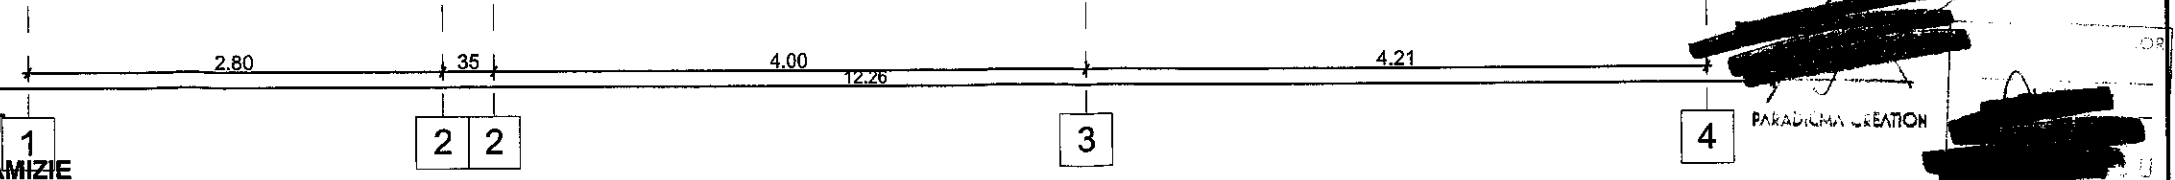

**CATEGORIA DE  
IMPORTANTA "C"  
CLASA DE IMPORTANTA "III"  
GRAD DE REZISTENTA  
LA FOC "II"  
RISC MIC DE INCENDIU**

PARADIGMA STUDIO		Paradigma Studio srl Sofian cel Mare 3D Voluntari, Ilfov office@paradigmastudio.ro paradigmastudio.ro		Banco Transilvania RO4387RECONCIN0263597901 123/2215/2014 CUI 33428900	
		denumire		OBTINERE AUTORIZATIE CONSTRUIRE LOCUINTA UNIFAMILIALA P+I, PUT FORAT, FOSA SEPTICA, IMPREJMUIRE TEREN	
				Bucuresti, Sector 1, Drumul Plaiul Nucului nr 64, NR CAD 2277941	
		nume		ARDU VICTORIA	
sef proiect		arhitect Cora Corjina Constantinoiu		FATADA PRINCIPALA	
proiectat / desenat		arhitect Roberta Anna CIOZAN		proiect nr. data faza scara plansa nr. format plansa	
proiectat / desenat		arhitect Roberta Anna CIOZAN		21/2020 D.T.A.C 9/14/2020 1:50 A09 A3	