


FATADA LATERAL STANGA CORP C3, C4 SI CORP C5

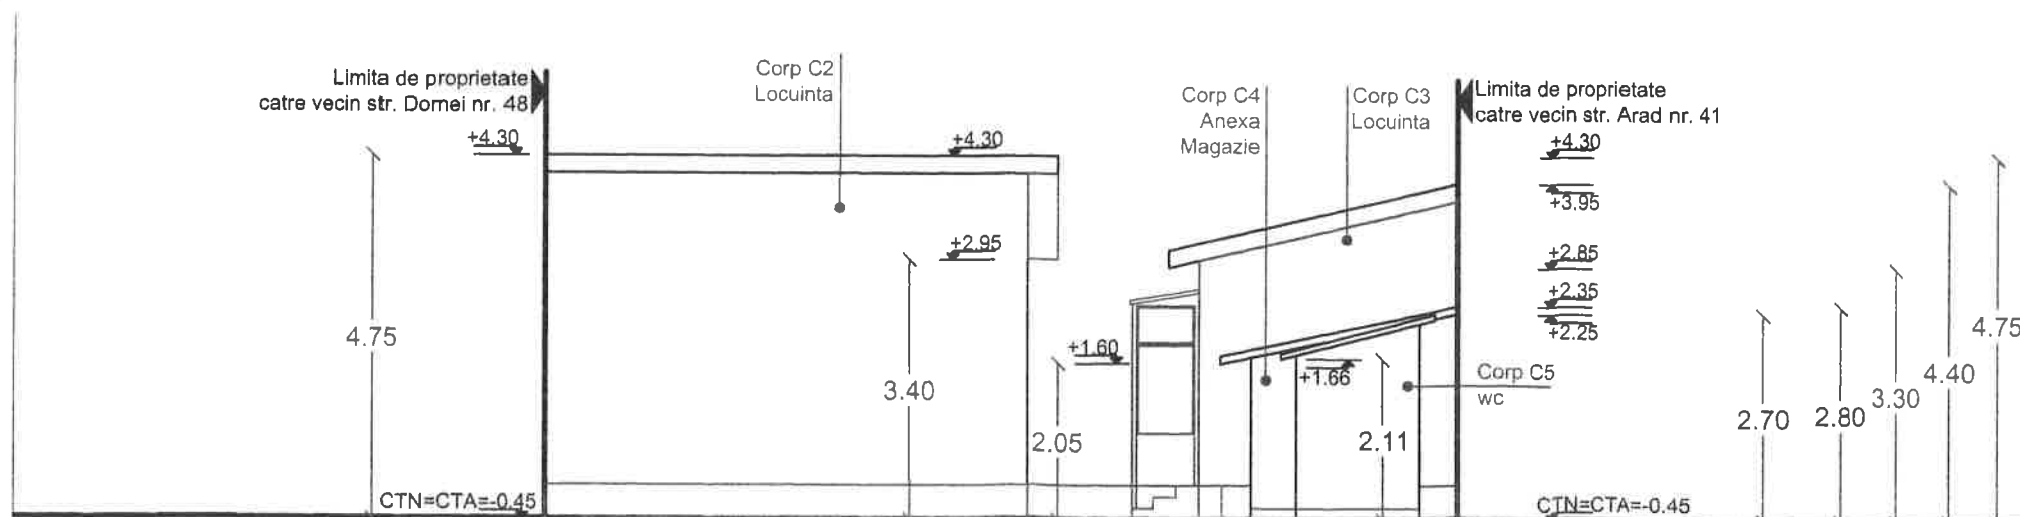


FATADA CATRE SPATE TEREN CORP C2, C3, C4 SI CORP C5

**TEMA:** AUTORIZARE LUCRARI DE RECONFORMARE, MODERNIZARE, CONSOLIDARE, EXTINDERE SI ETAJARE LOCUINTE EXISTENTE C1 si C2(partial), REZULTAND O LOCUINTA UNIFAMILIALA Sp+P+1E+Pod; DESFIINTARE Corp C3, C4, C5 si DESFIINTARE PARTIALA Corp C2.

**PROPRIETAR:** STANCU FLAVIUS CRISTIAN

**ADRESA:** Str. MIRCESTI NR. 29, SECTOR 1, BUCURESTI

AUTORUL PREZENTEI DOCUMENTATII ESTE SOCIETATEA BIROU-ARHITECTURA HOBBY CONSTRUCT S.R.L. SI DETINE DREPTURILE EXCLUSIVE DE COPYRIGHT

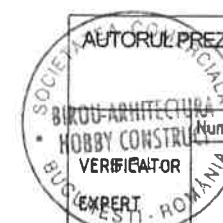

Nume	Semnatura	Arhitect	Studiu	Data	SCARA
Arh. Carmen Botez		Arh. Diana Arnaut		10/2020	1:100

<b>BIROU-ARHITECTURA HOBBY CONSTRUCT S.R.L.</b> BUCURESTI J40/897/2012 Tel/Fax: (021) 667 37 39			Beneficiar STANCU FLAVIUS-CRISTIAN	Proiect S.F.M.B./20
Proiectanti	Nume	Arh. Carmen Botez	Titlu Proiect RECONF., MODERN, CONSOLIDARE, EXTINDERE ETAJARE LOCUINTA Corp C1 si PARTIAL C2 => Sp+P+1E+Pod	Editia DTAD/DTAC
Sef proiect	Arh. Diana Arnaut	Arh. Diana Arnaut	Titlu Plansa RELEVU FATADE-CALCANE	Plansa nr. A.07