



FATADA EST

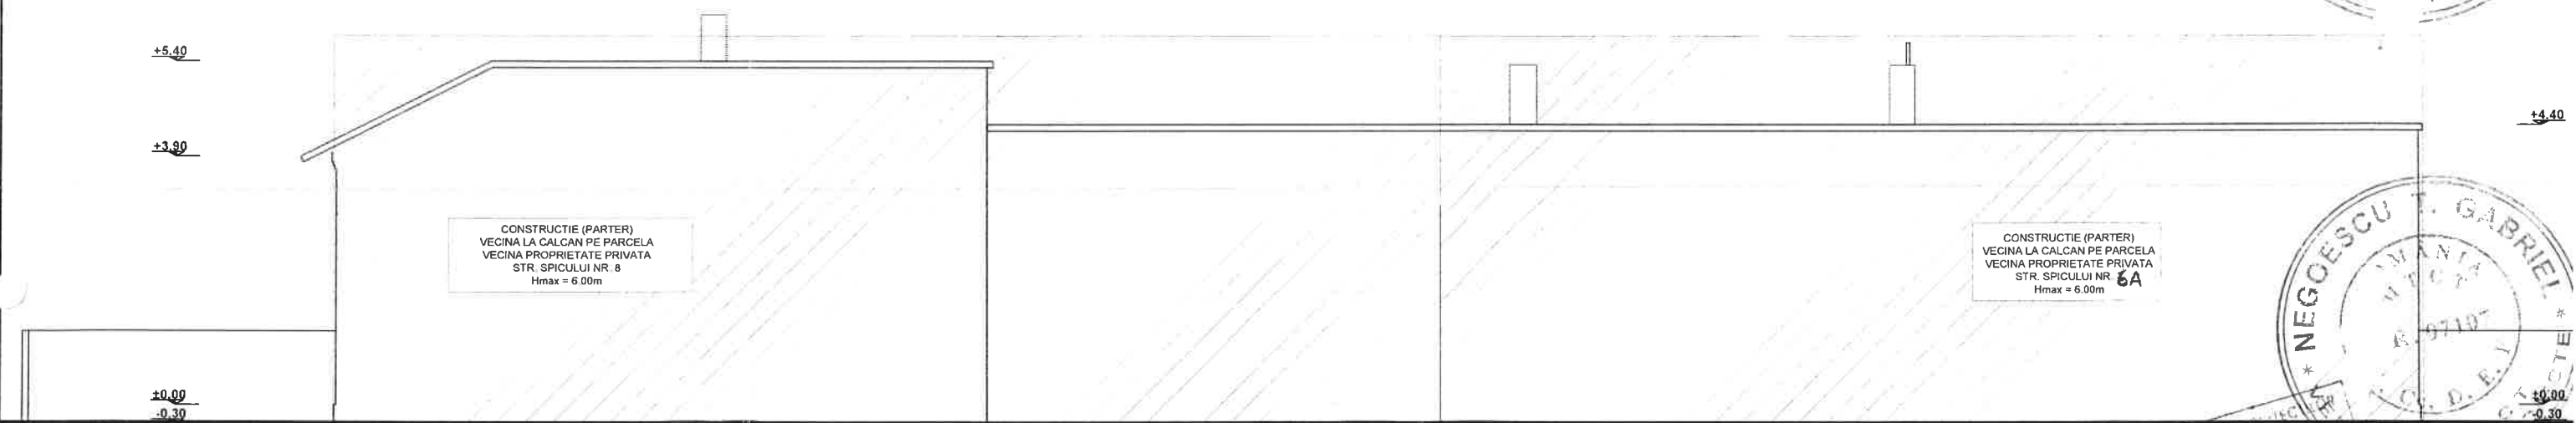

FATADA VEST

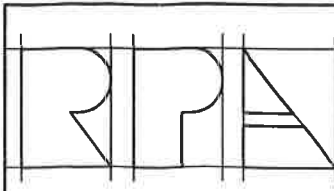

**REZIDENTIAL
PREMIUM ARH s.r.l.**
Str. Lucian Blaga, nr. 4
Bucuresti

s.c. REZIDENTIAL PREMIUM ARH s.r.l. J27/929/2016 - RO 36647602

Titlu proiect: DESTINATIE CONSTRUCTIE EXISTENTA Strada Spicului nr. 10, Sector 1, Bucuresti		Proiect nr. 19/2020	Faza D.T.A.D.	Data: 10.2020
Beneficiar: Burloi Iosua		Plansa FATADA EST FATADA VEST		
Proiectat: arh. Luiza Budescu Desenat: arh. Emanuel Corfu Verificat: arh. Marius Petrescu		Scara 1/100	Nr. plansa A05	

