


PLAN DE SITUATIE

scara: 1/200

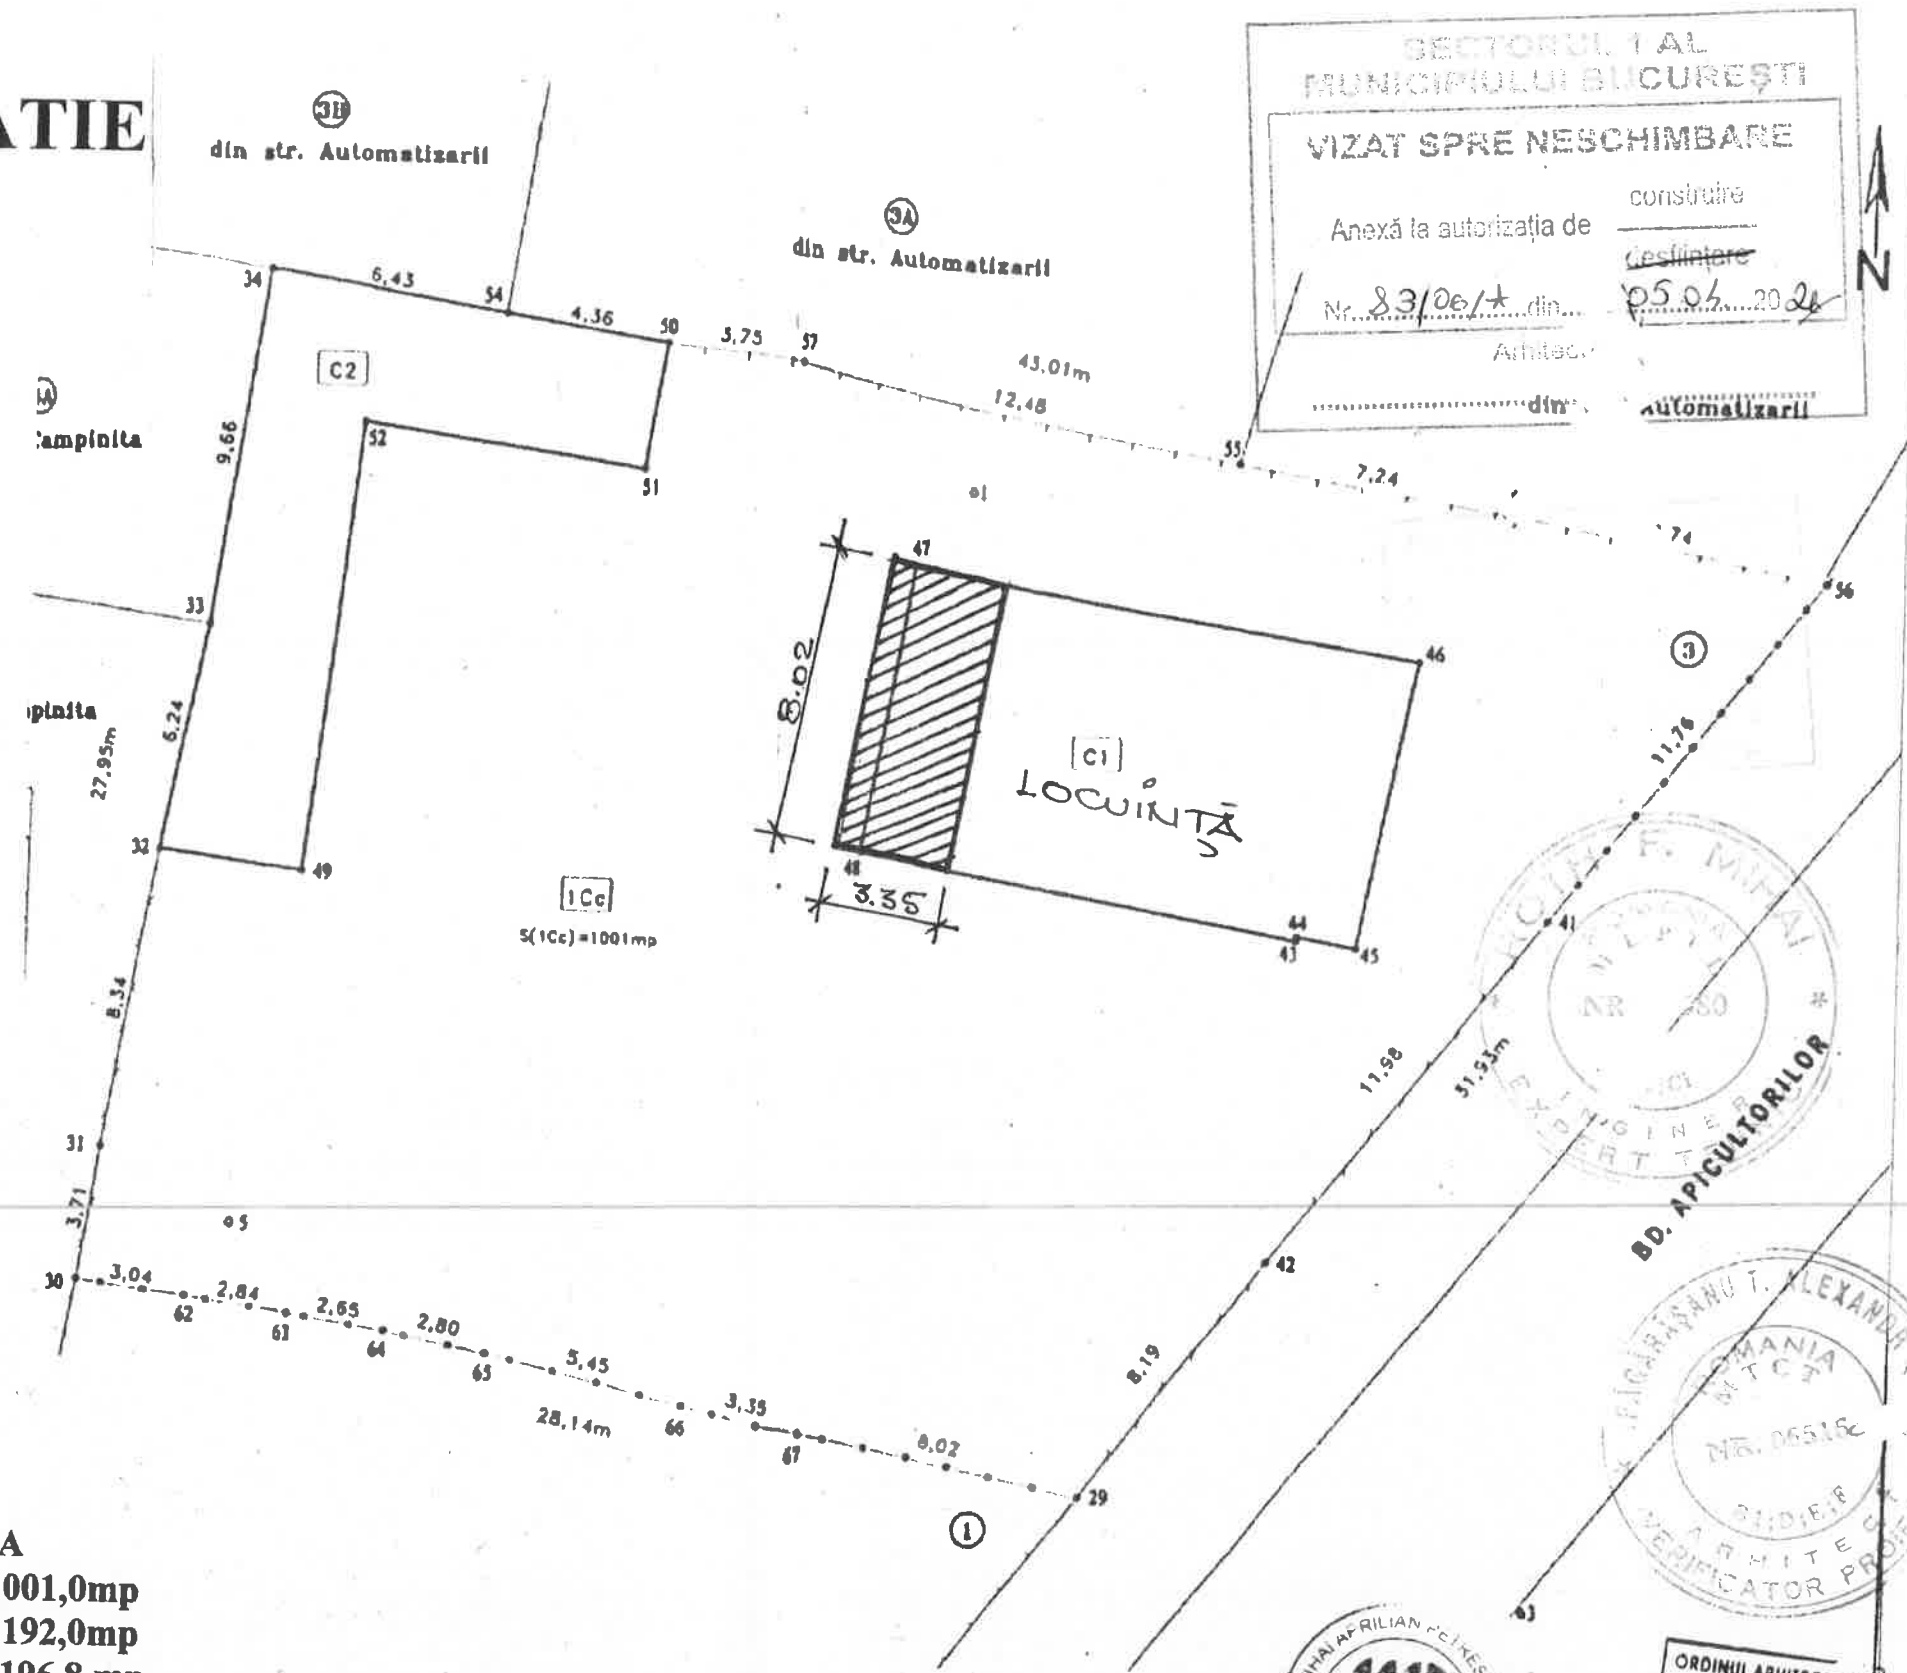

GRADUL III REZISTENTA LA FOC
RISC MIC DE INCENDIU
CATEGORIA DE IMPORTANTA III
CLASA DE IMPORTANTA „D”-REDUSA
SUPRAFATA TEREN = 1001,0mp
SUPRAFATA CONSTR. EXISTENTA = 192,0mp
SUPRAFATA CONSTR. PROPUSA = 196,8 mp
POT-propus = 19,6%
CUT- propus = 0,20
REGIM INALTIME
H cornisa = +2,70m (3,10m)
H coama = +5,20 m(5,50m)

Mihai Petrescu Birou Individual de Arhitectura 26171969		ORDINUL ARHITECTILOR DIN ROMANIA 1730 ACTINBREM/REGCOMPARTIMENTARE STANESCU ROMULUS VERANDA intrare in legalitate Bd.Apicultorilor Nr.3, Sector 1 Benef: Stanescu Romulus Bogdan	
Sef proiect	Arh. M. Petrescu	Scara:	PLAN DE SITUATIE
Proiectat	Arh. M. Petrescu	1/200	A0
Desenat	S.Popa		