


INDEX	
A	Strat Membrana hidroizolanta termoizolatie vata minerala 10 cm termoizolatie vata minerala cu panta, inaltime variabila Folie bariera contra vaporilor Strat DDC (difuzie, decompresiune, compensare) Strat de egalizare din beton usor placa b.a. glet vopsea lavabila tavan
B	pardoseala lemn adeziv lemn sapa slab armata 3 cm placa b.a. tencuiala tavan
C	tencuiala interioara zidarie caramida 30 cm vata minerala 8 cm plasa armata prindere vata minerala tencuiala exteriora decorativa
D	pardoseala lemn adeziv lemn sapa slab armata 3 cm placa b.a. hidroizolatie termoizolatie 5cm strat rupere a capilaritatii- pietris pamant compactat
E	dop de bitum
F	glaf tabla exterior
G	trotuar placa armata strat pietris pamant compactat sort tabla
H	

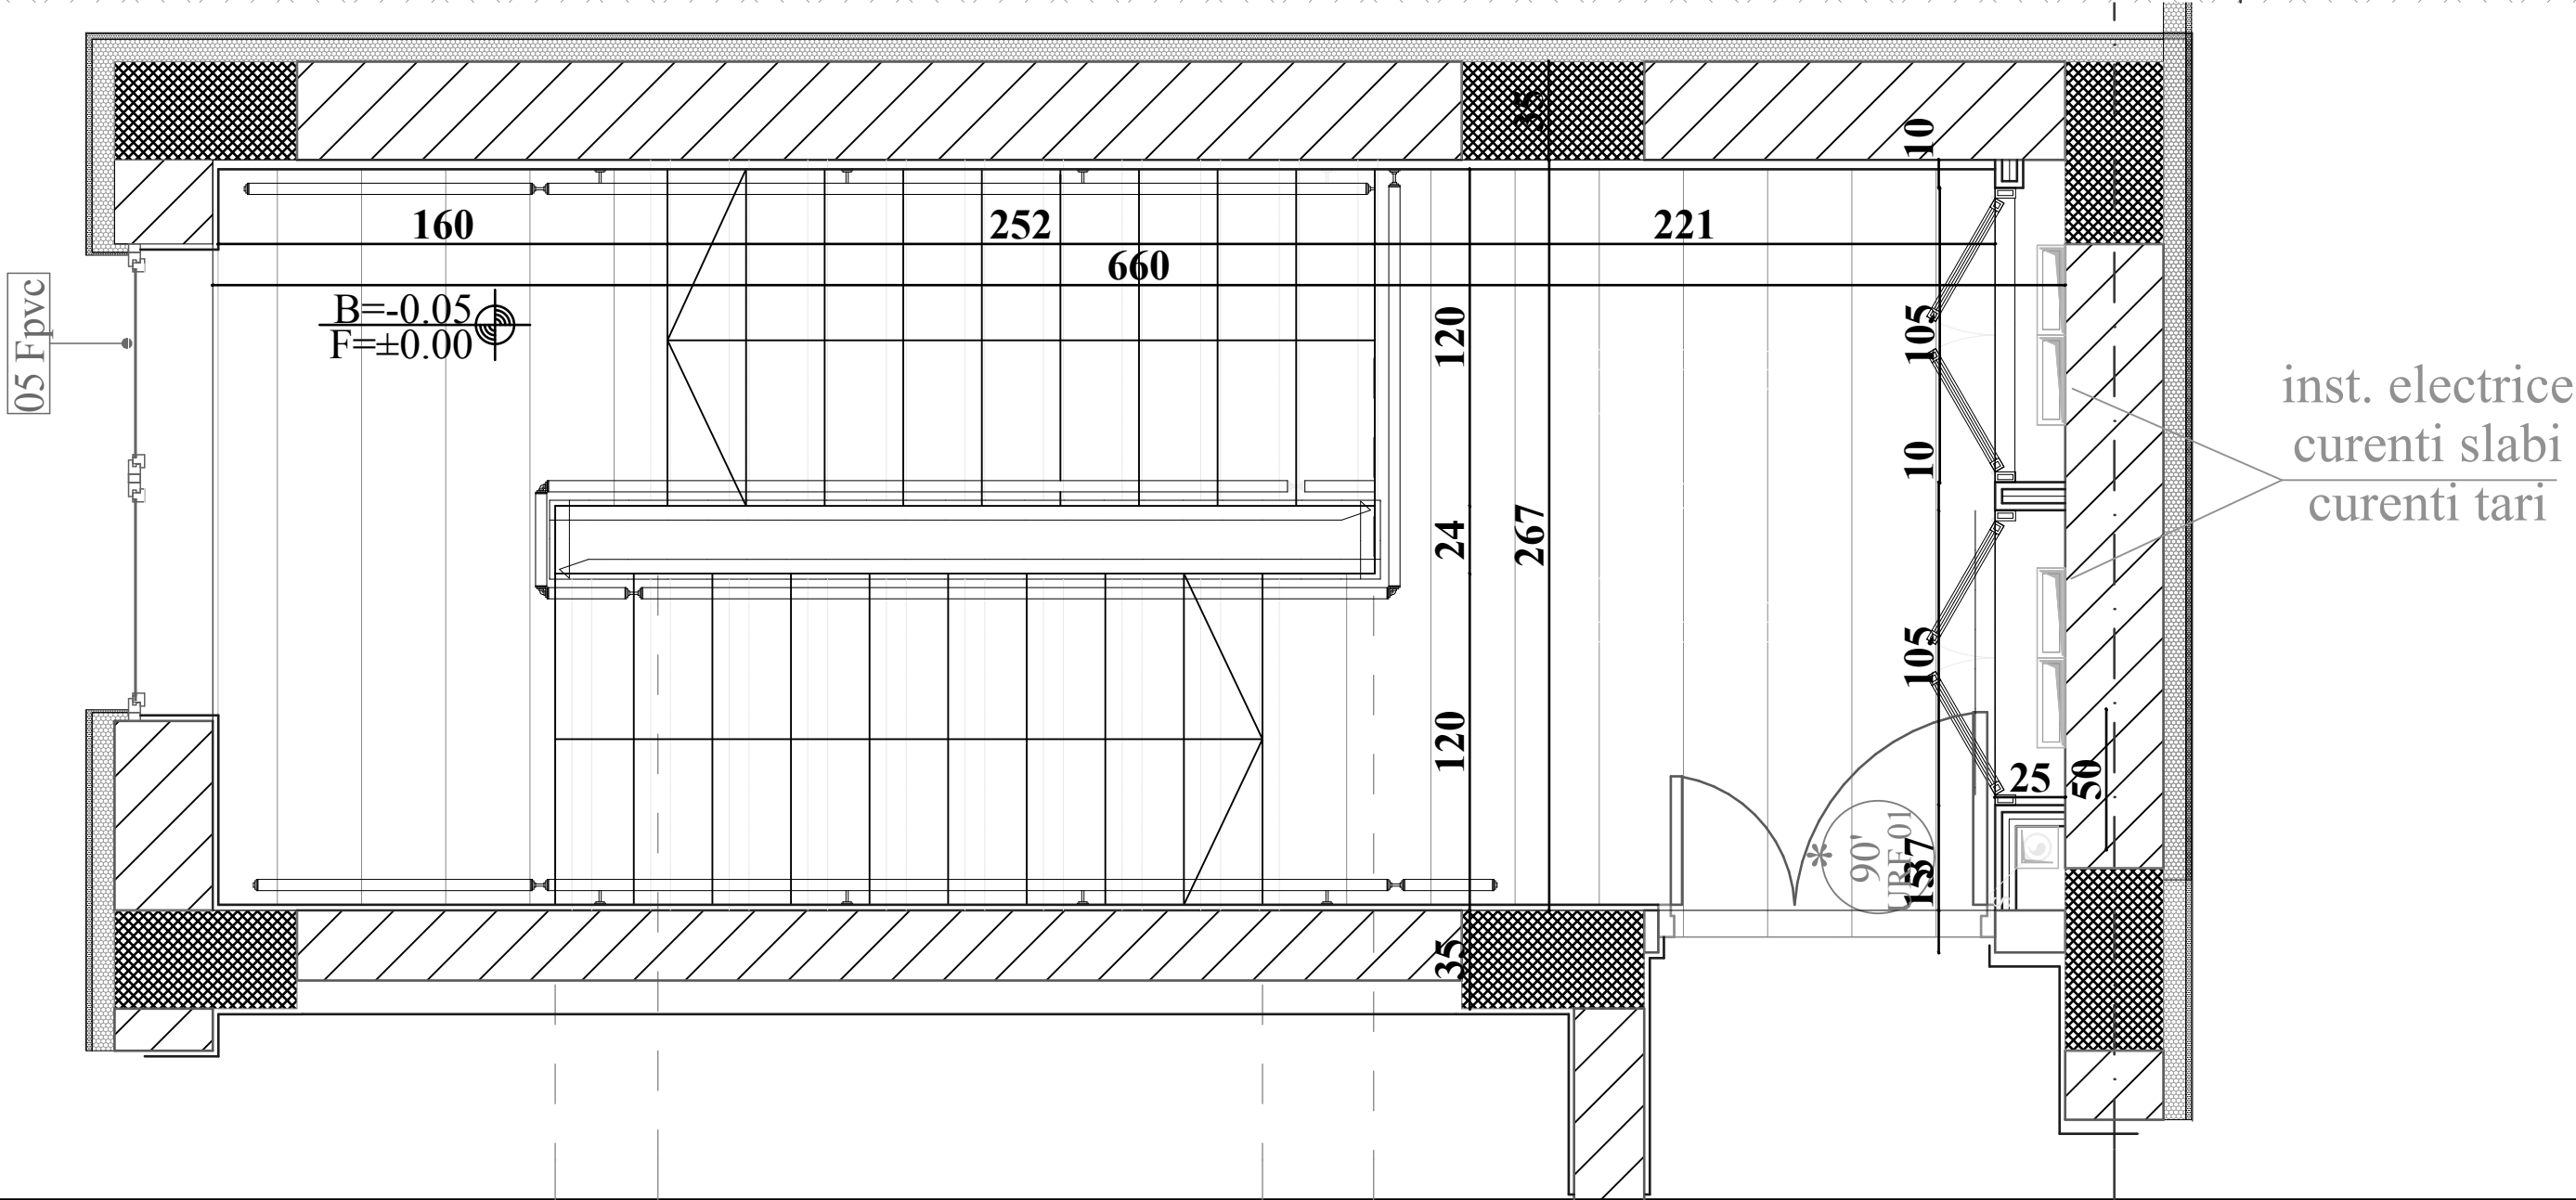

PROIECT	CONSTRUIRE CAMIN P+3				
ADRESA	str. PAULIA, Nr. 9, sector 1, Bucuresti				
SC M.C. General Construct SRL	Str. Teodor Stefanescu 4 Sector 3 Bucuresti				
CUI RO15757211	RO 340126612003				
Telefon/Fax : (+4) 021 310 60 63	E-mail : mc@mcproiect.ro www.mcgeneralconstruct.ro				
INDEX	MODIFICARI				
PROIECTANT GENERAL	S.C. M.C. GENERAL CONSTRUCT S.R.L.				
BENEFICIAR	LICEUL TEORETIC "C.TIN BRANGOVEANU"	PROIECT NR.	J07/2008	SCARA	1:25
PLANSA	DETALIU SCARA	PLANSĂ NR.	A.05	DATA	2009
PROIECTAT	SPECIALTATE	LOCATIE	INDEX	NUMAR PR. INT.	FAZA
MC GC	#Keywords	2008 - J07	00		D.E.
DESINAT	VERIFICAT				
inst. Gabriel V. Negulescu	inst. Gabriel V. Negulescu				