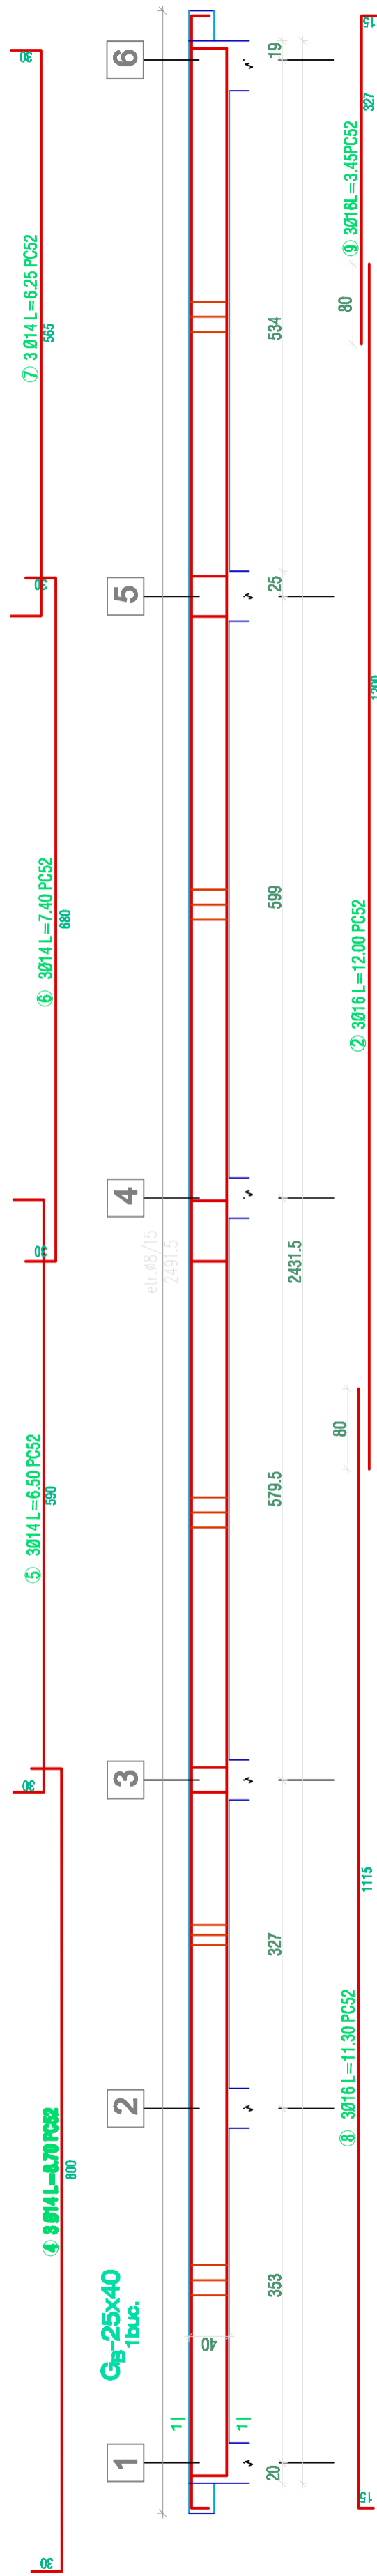
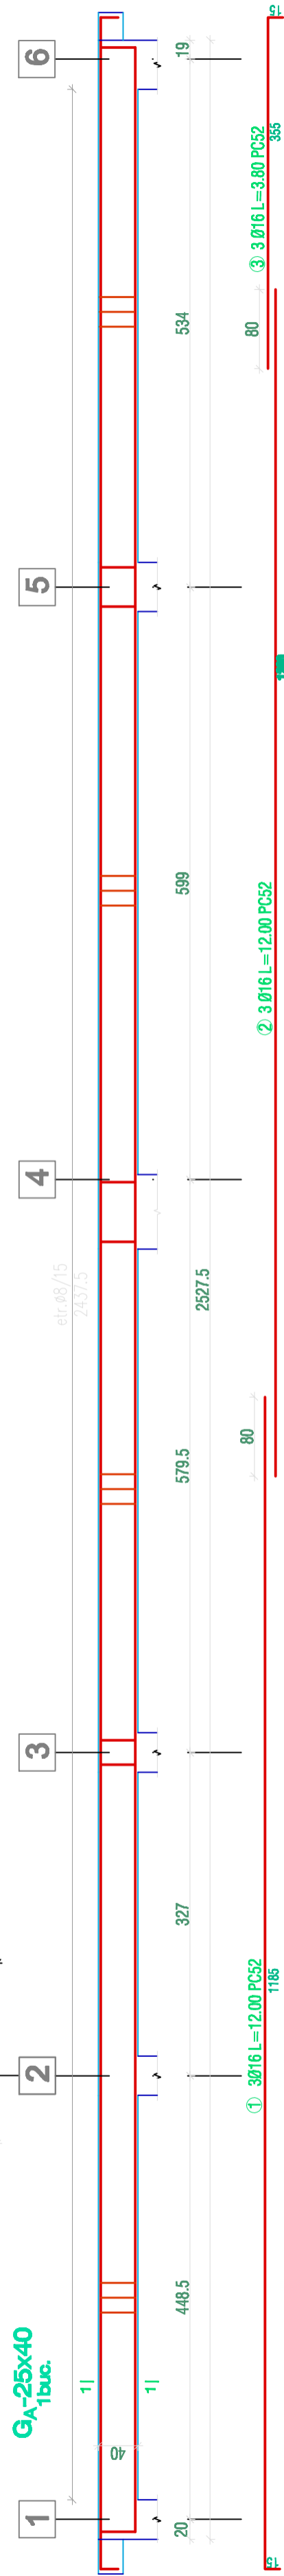
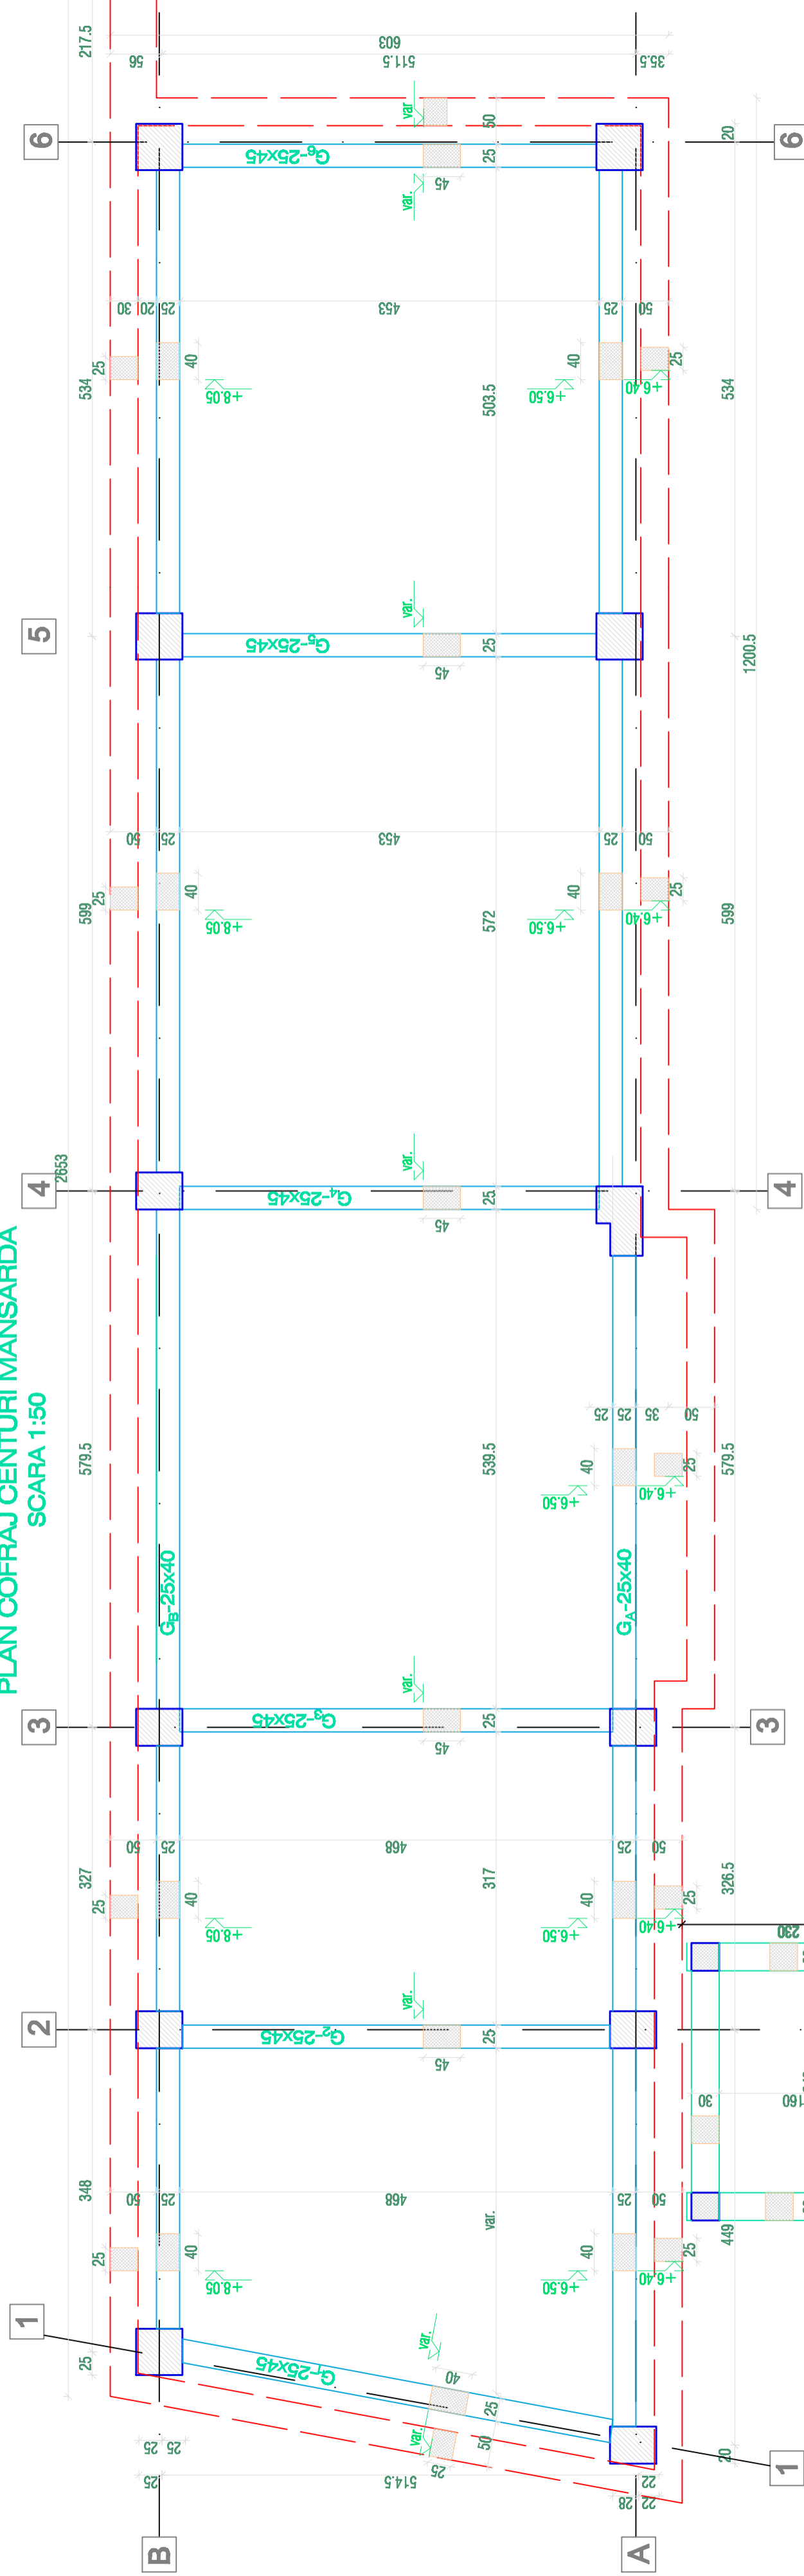


PLAN COFRAJ CENTURI MANSARDA
SCARA 1:50

[illegible]