


FATADA LATERALA - TRONSON 1

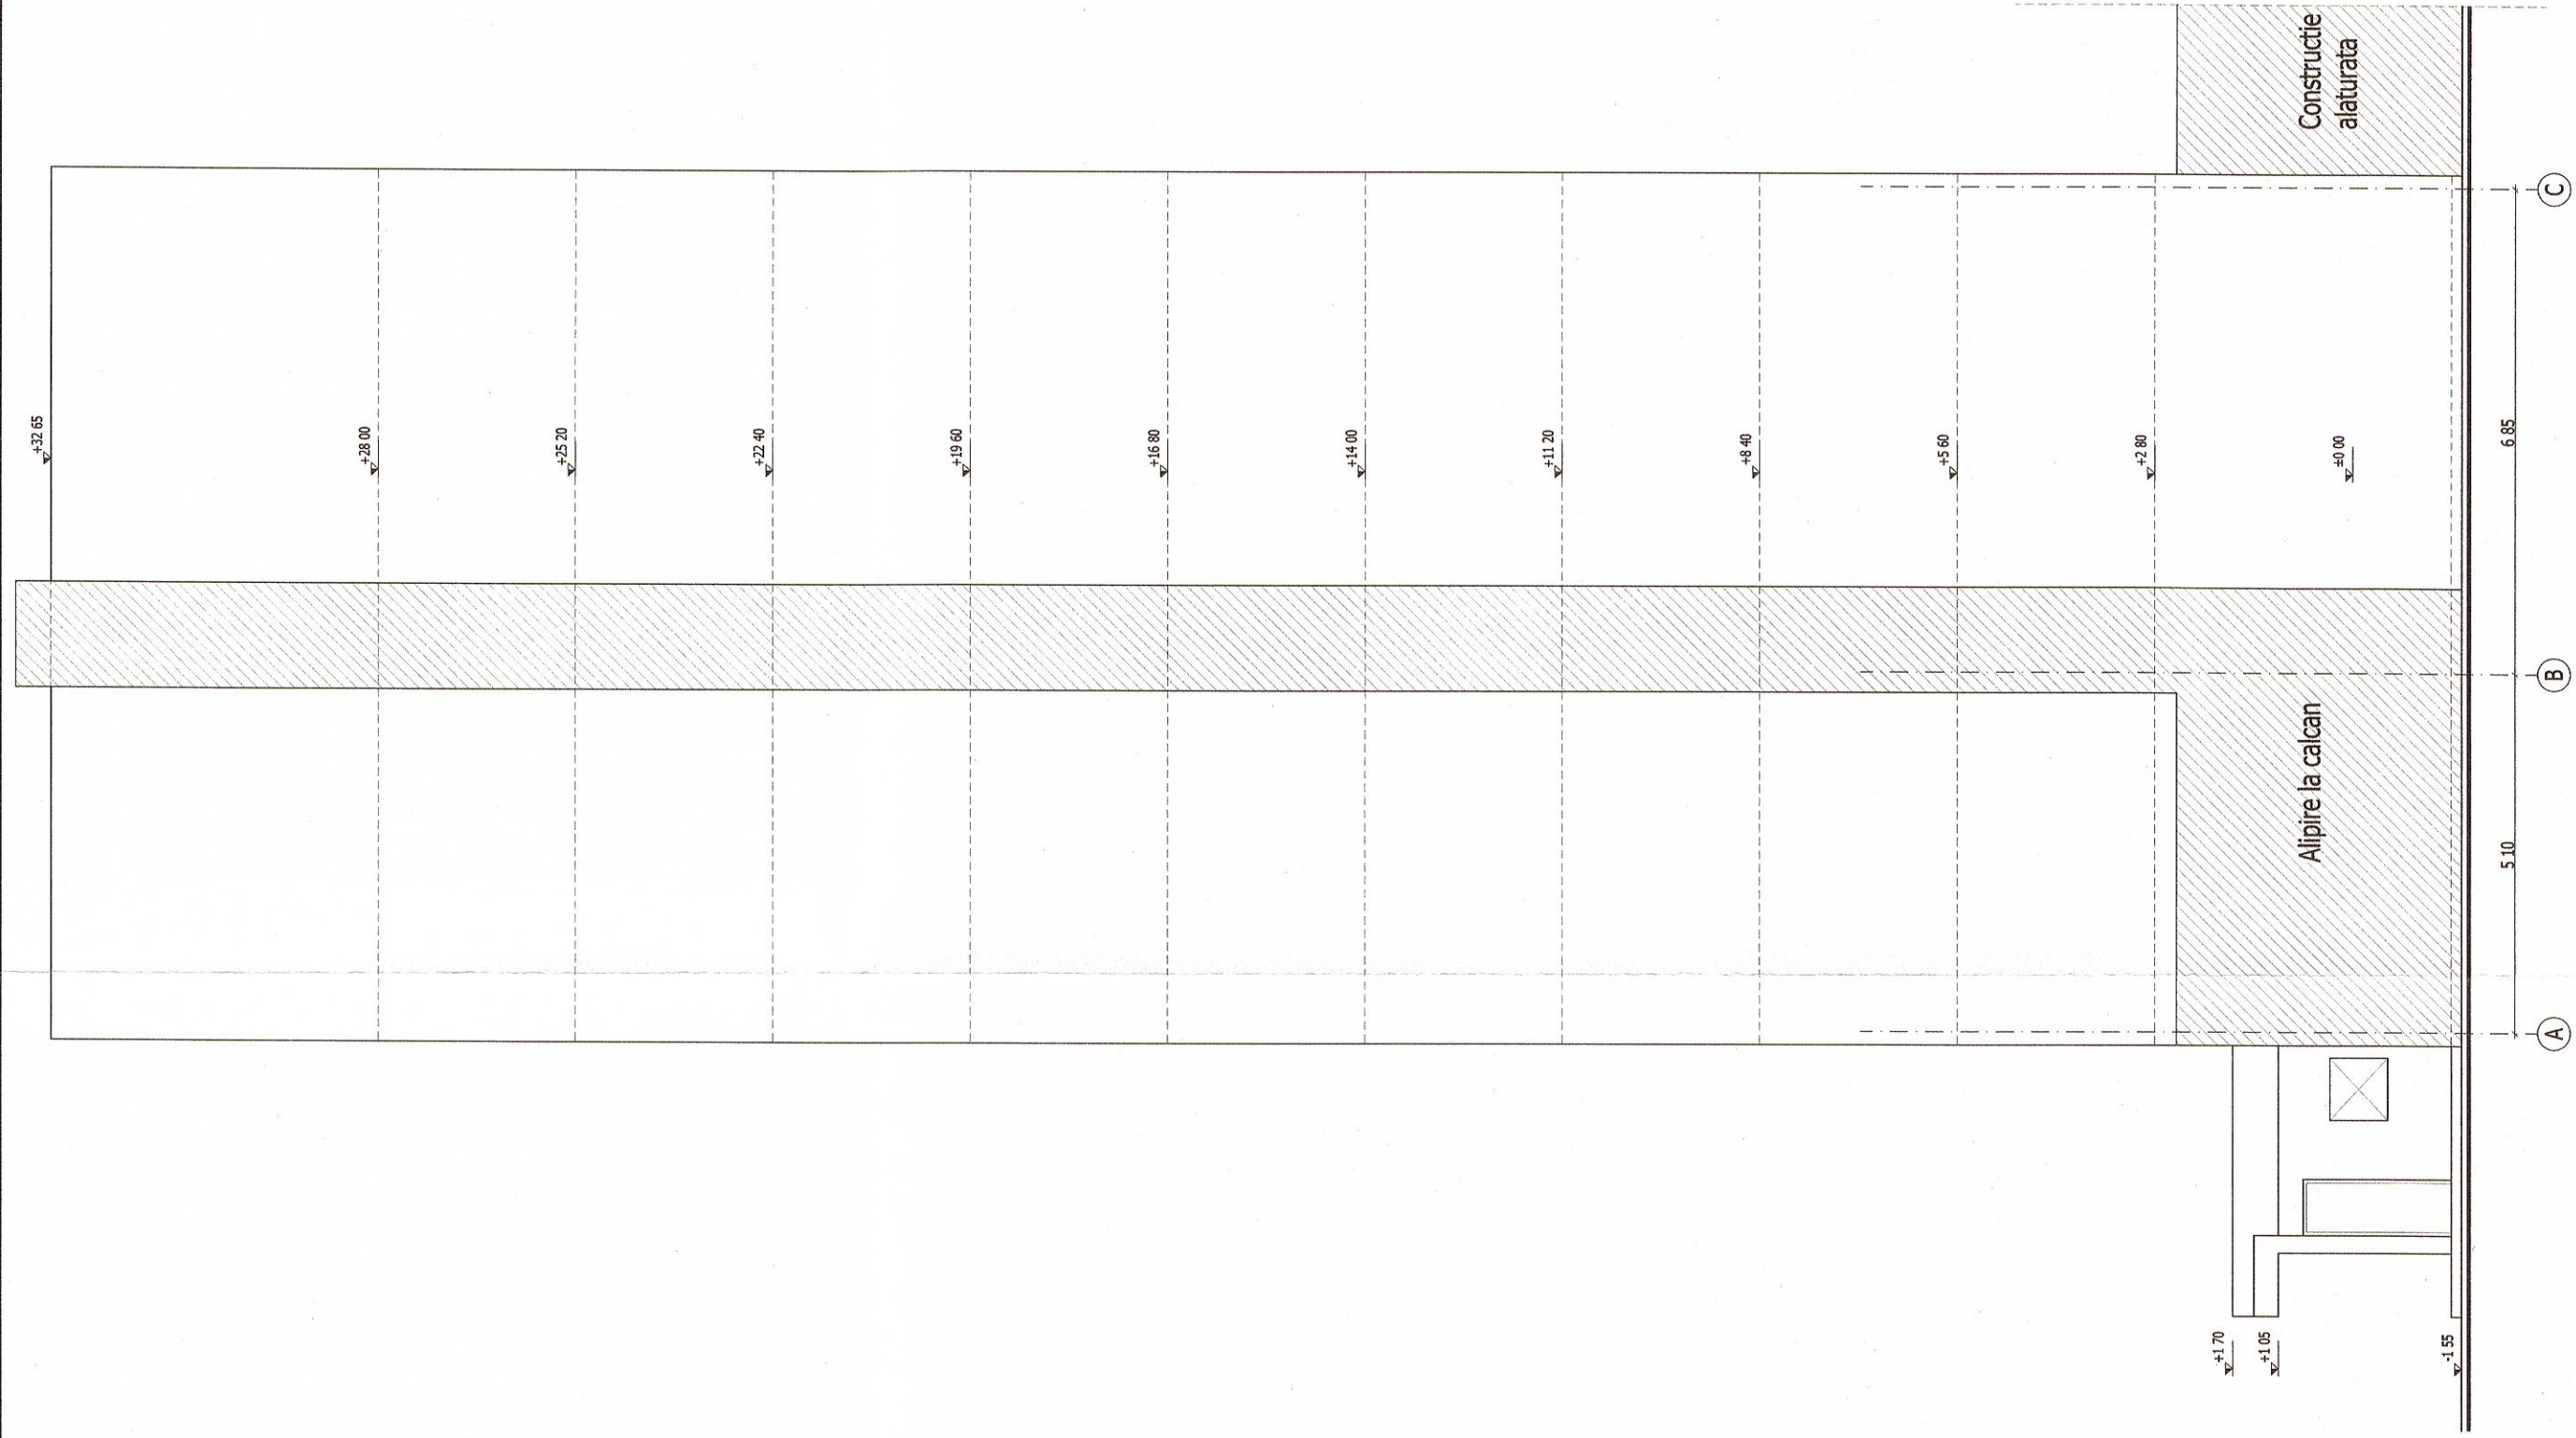

FATADA LATERALA - TRONSON 2

S.C. TOTALIG ENVIRO SERV S.R.L.		Denumire: Reabilitare termica Bloc 1		PR.NR.: 44/2013
J40 / 5119 / 2012		Adresa: aleea. Lt. Av. Gh. Stalpeanu, nr. 1		J-AC190S
Calea Dombanti nr. 111-135, bl. 95, sc.C, et.2, ap.60		Beneficiar: PRIMARIA SECTOR 1		FAZA DTAC+PT+DE
Sector 1, Bucuresti		Scara: 1:100		PLANSA NR.:
SPECIFICATIE		TITLUL PLANSEI		A05
Sef Proiect		Nume		
Proiectat		Ing. Moldoveanu Mariana		
Desenat		Arh. Pavel Daniel		
		Data: 2014		
		Sectiunea 1-1 si fatade laterale - releveu		