





**REGLEMENTARI URBANISTICE  
SCARA 1 : 500**

**LEGENDA**

-  **LIMITA P.U.D.**
-  **EDIFICABIL EXTINDERE PROPUS**
-  **EDIFICABIL POSIBIL (ORIENTATIV)**
-  **ALINIERIA CONSTRUCTIILOR**
-  **ACCES PIETONAL/CAROSABIL**
-  **LOCUINTE INDIVIDUALE CU LOT**
-  **ARTERE CAROSABILE**
-  **TROTUARE**
-  **BISERICA**

**P.U.D. STR. ACORDULUI , nr. 15  
SECTORUL 1 - BUCURESTI  
LOCUINTA UNIFAMILIALA „P+EM”**

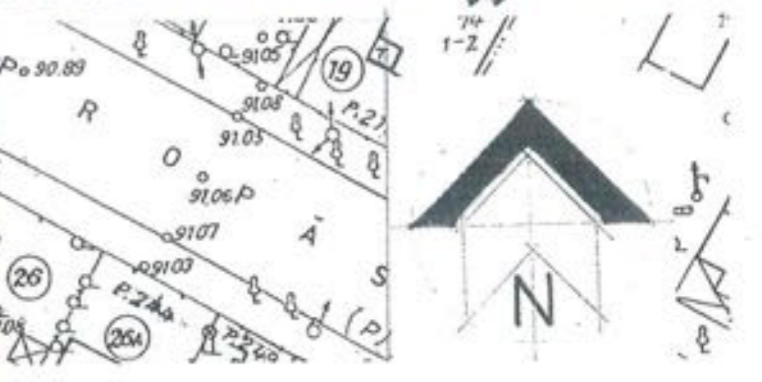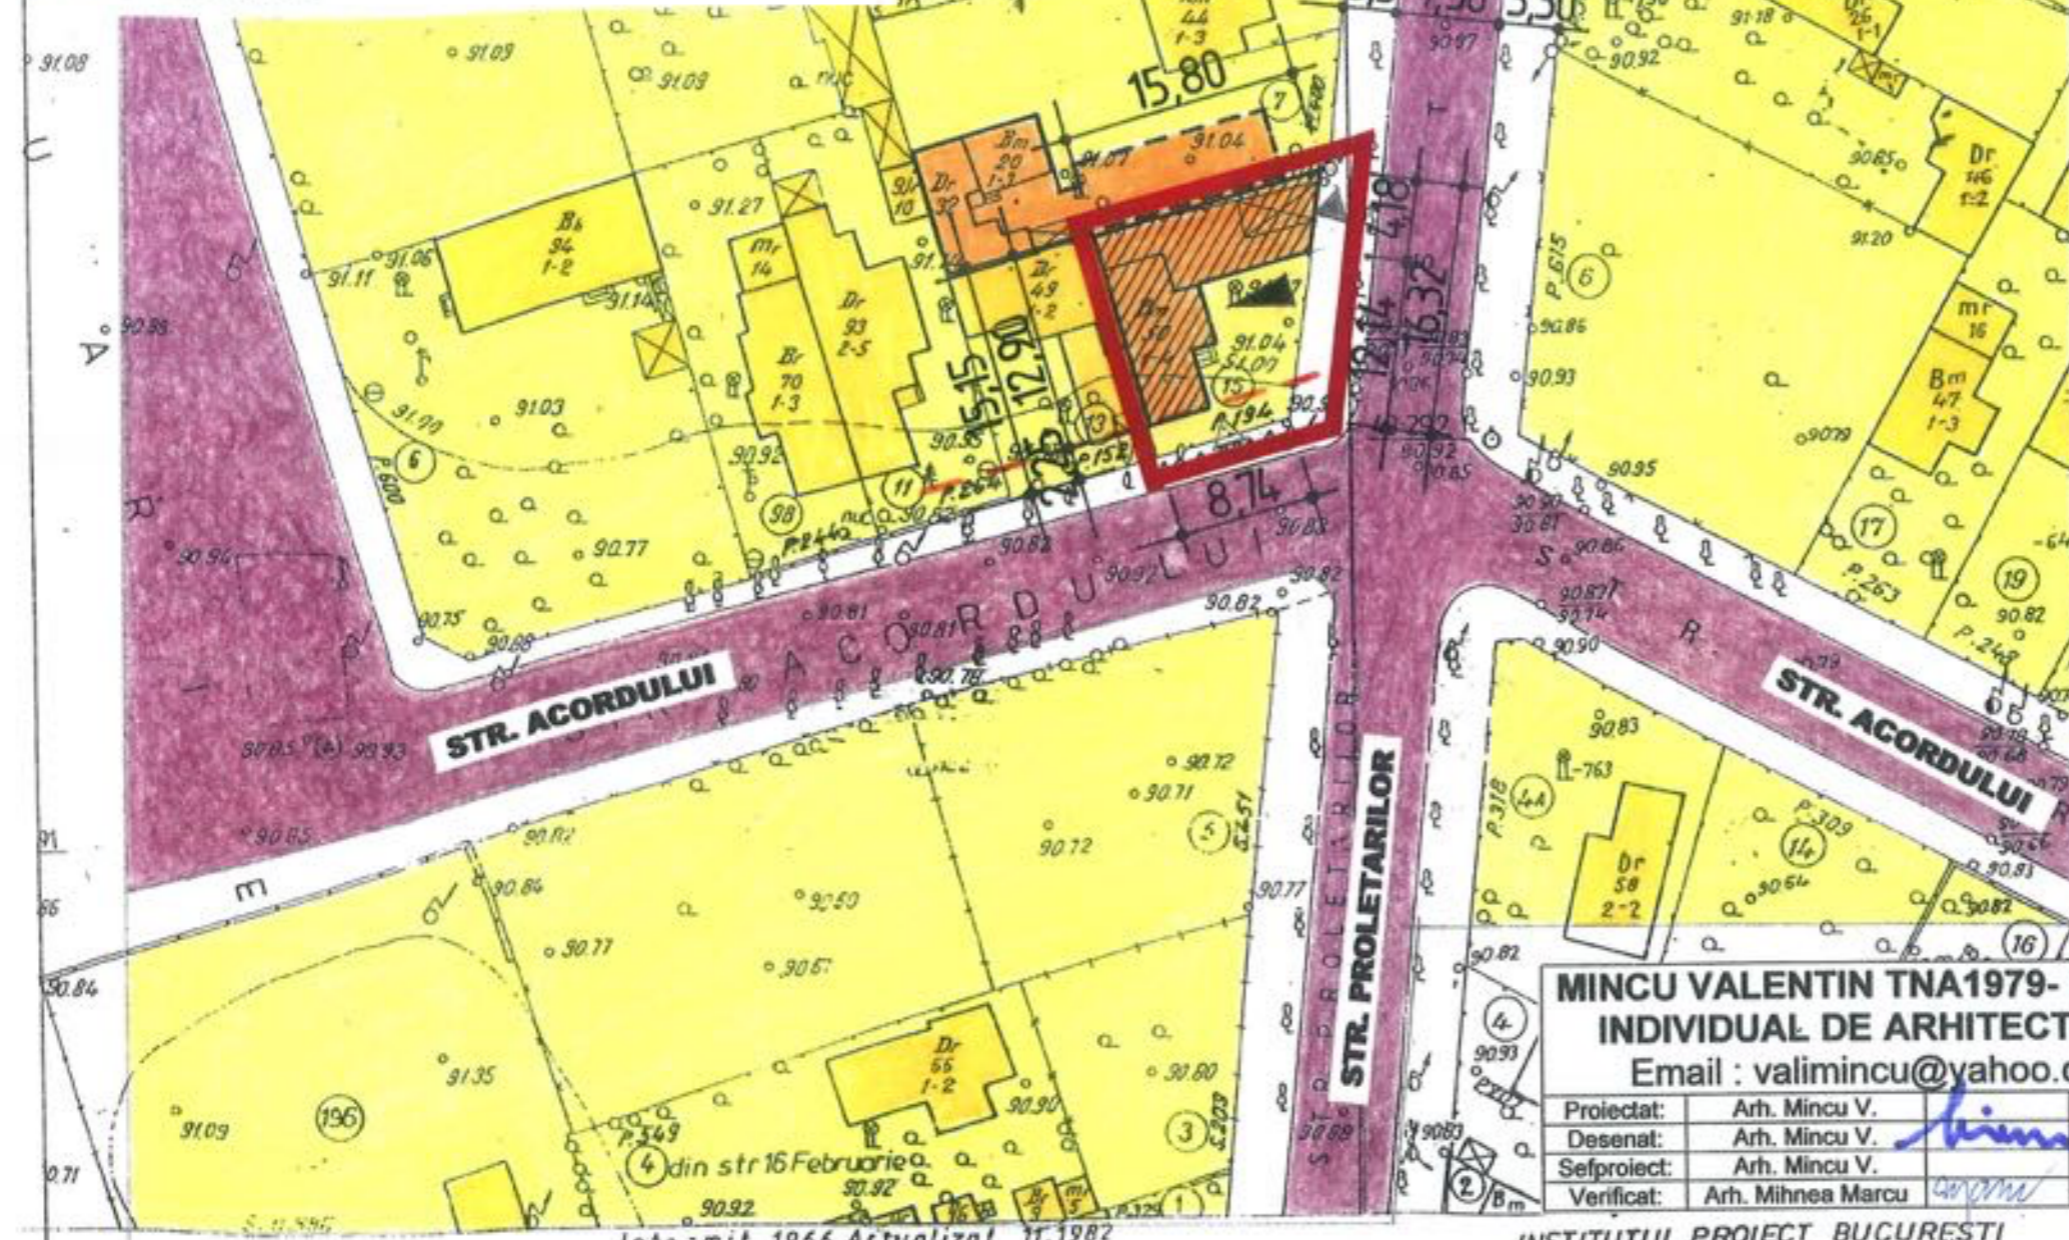

**REGLEMENTARI URBANISTICE  
DETALIEREA ZONEI STUDIATE**

**TEREN AFLAT IN PROPRIETATE = 180,00 mp**

**IMOBIL PROPUIS : „ P.+EM. ”  
(CONSOLIDARE,EXTINDERE,SUPRAETAJARE)**

**FUNCTIUNEA: LOCUINTA UNIFAMILIALA**

**SUP. CONSTRUITA LA SOL : 105,00 mp**

**SUP. DESFASURATA : 160,00 mp**

**P.O.T. MAXIM = 60,00%**

**C.U.T. MAXIM = 1,2**

**H. maxim= 7,00 m**

**NR. Loc parcare : 2 loc. : 1 GARAJ +  
1 IN INCINTA**

**SP. VERDE : 54 mp (30%)**



**MINCU VALENTIN TNA1979- BIROU  
INDIVIDUAL DE ARHITECTURA**  
Email : valimincu@yahoo.com

PROIECT: P.U.D. STR. ACORDULUI, NR. 15  
,SECTOR 1 .LOCUINTA INDIVIDUALA P+EM  
BENEFICIAR: SAVA DIANA-MIHAELA

|             |                   |        |          |
|-------------|-------------------|--------|----------|
| Proiectat:  | Arh. Mincu V.     | Scara: | 1:500    |
| Desenat:    | Arh. Mincu V.     | Data:  | 09. 2012 |
| Sefproiect: | Arh. Mincu V.     |        |          |
| Verificat:  | Arh. Mihnea Marcu |        |          |

|                                 |          |
|---------------------------------|----------|
| <b>REGLEMENTARI URBANISTICE</b> |          |
| Cod documentatie:               | PL<br>P6 |

Instituit 1966. Actualizat 11.1982

INSTITUTUL PROIECT BUCURESTI