


LEGENDA

- ZONA MIEI CU ACTIVITATI CONEXE
- ZONA CU SUPRALETE EDIFICABILE PROPUSE
- SUPRALETA CONSTRUITA PROPUSA CARE INITIAZA PUD
- ZONA DRUM CAROSABIL
- ZONA TROTUARE SI ALEI
- ZONA PISTA BICICLETE
- RESEA STRADALA ALIMENTARE CU APA
- RESEA STRADALA CANALIZARE
- RESEA STRADALA GAZE NATURALE
- RESEA STRADALA ELECTRICA AERIANA
- LIMITA TEREN DE GENEREAZA PUD
- ZONA CU RESTRICTII DE CONSTRUIRE

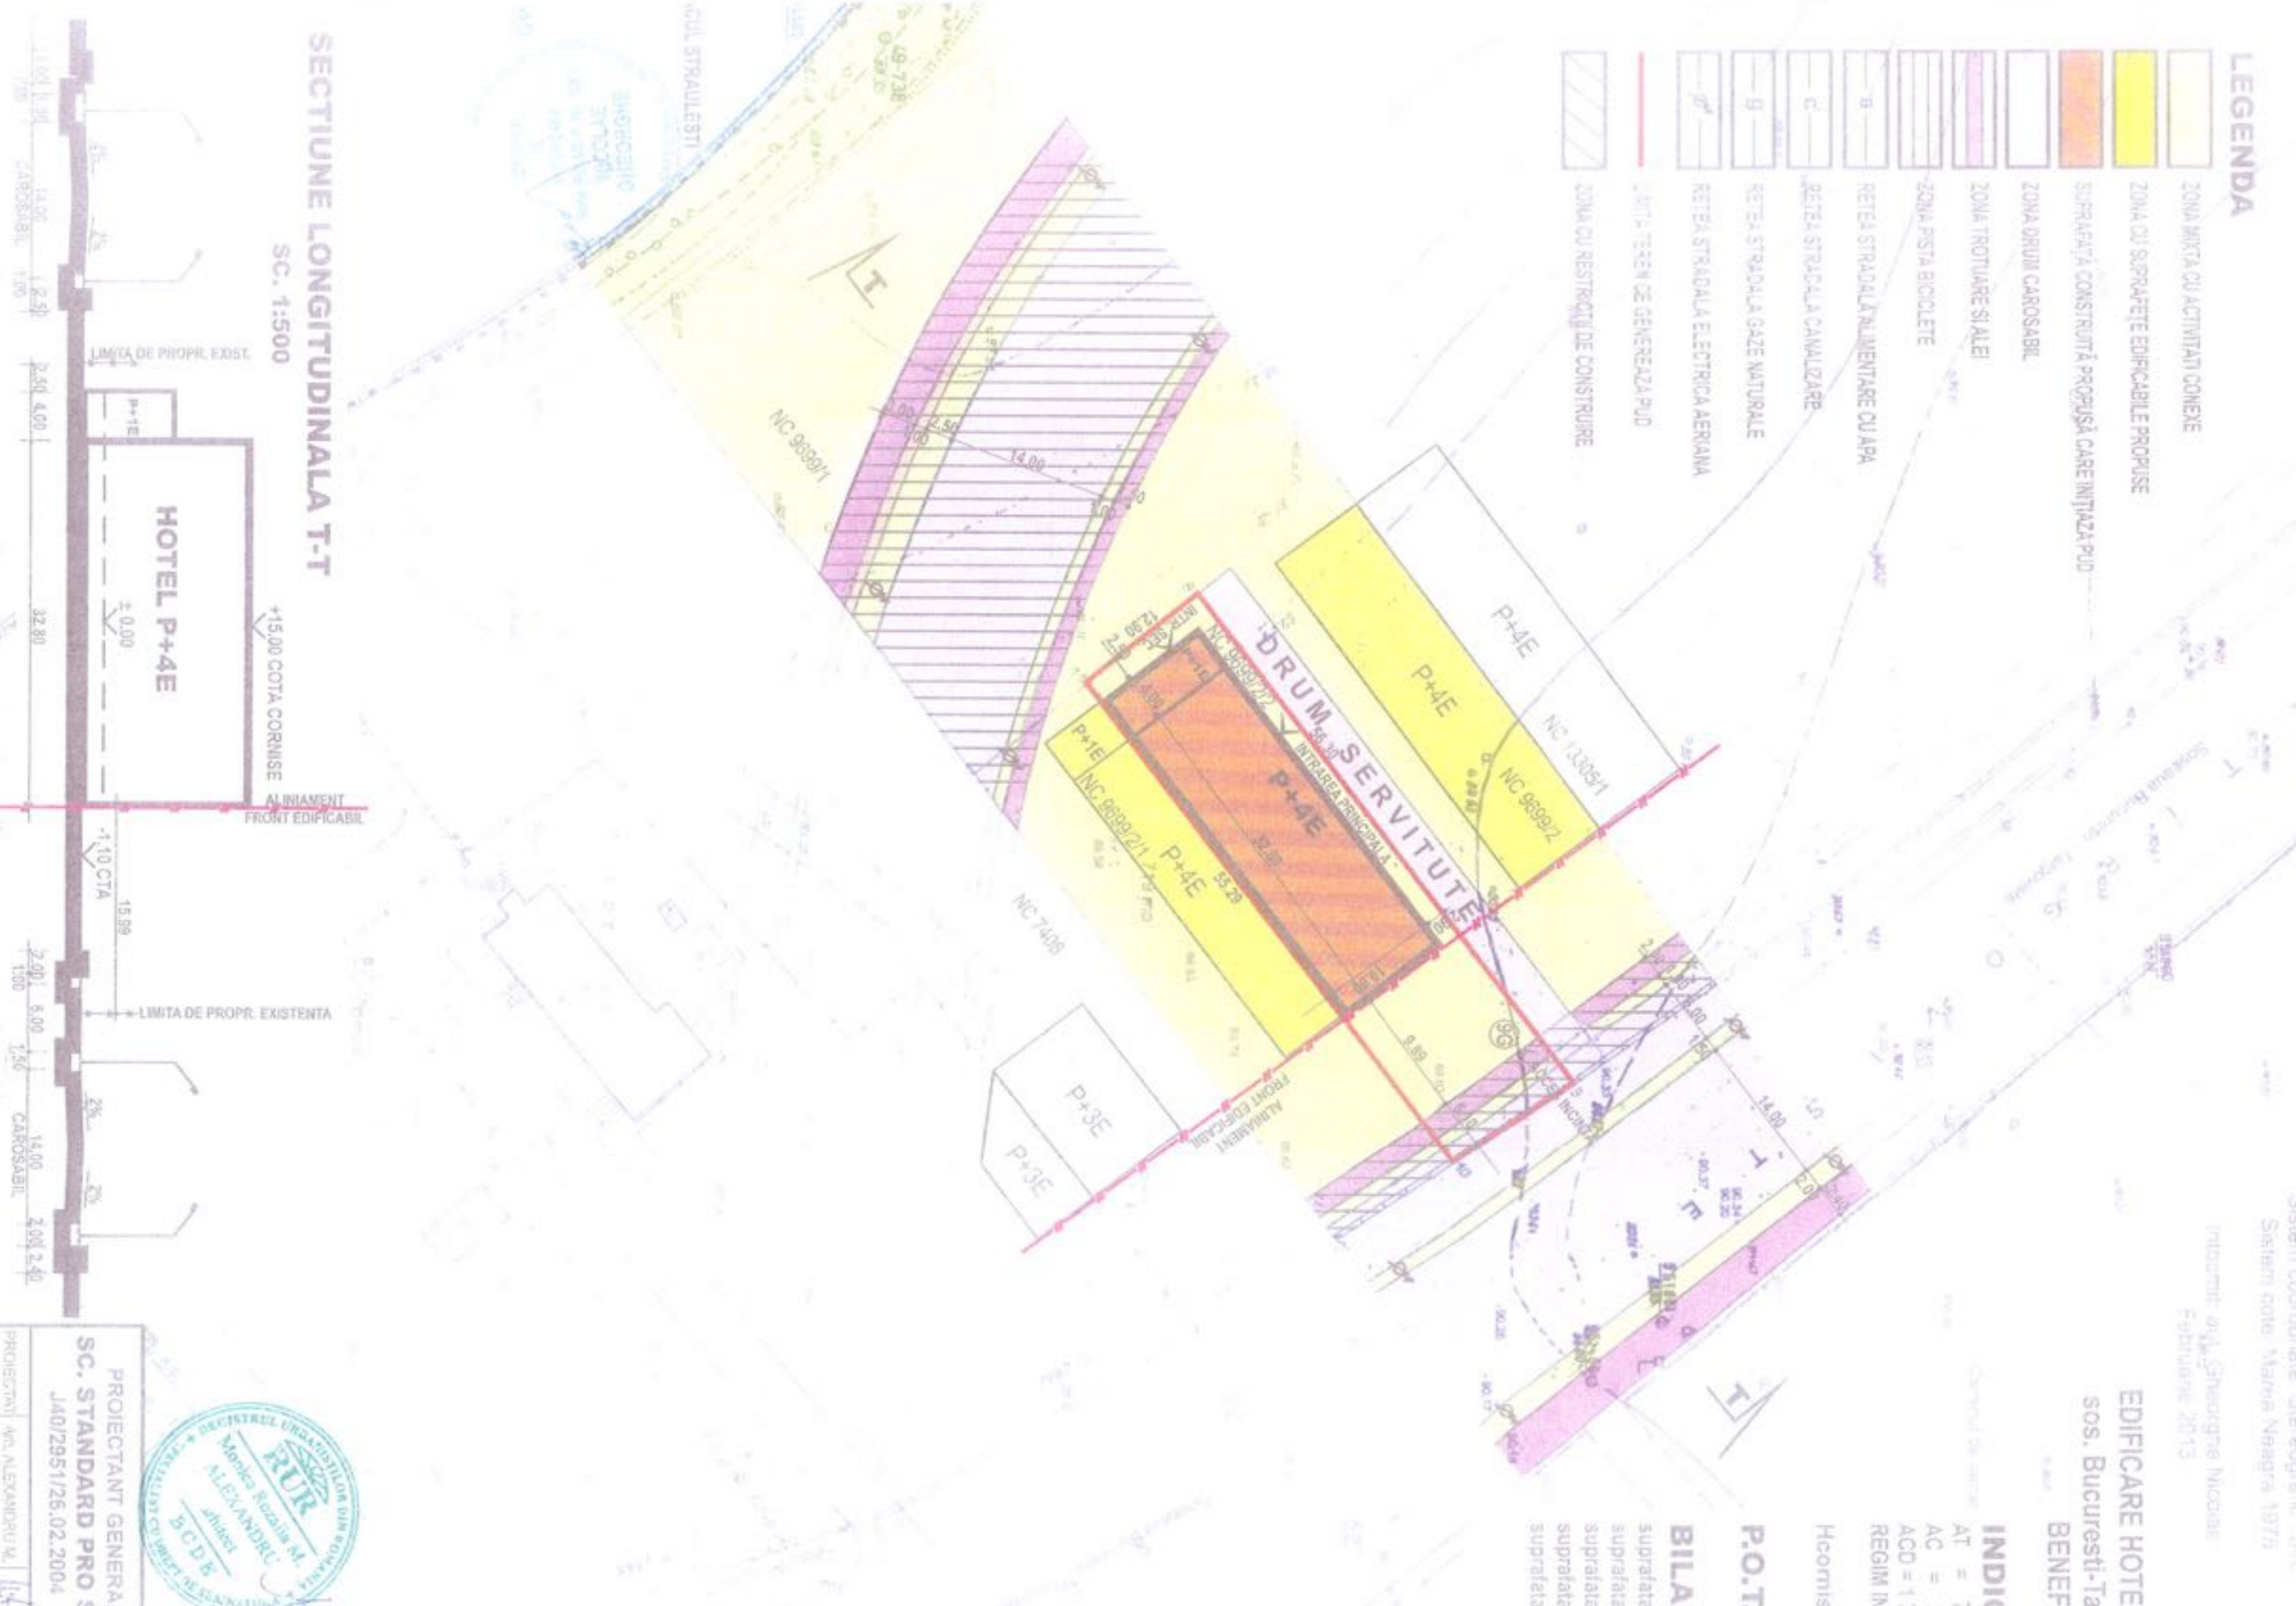

SECTIUNE LONGITUDINALA T-T

SC. 1:500



EDIFICARE HOTEL
 sos. Bucuresti-Tar
BENEFIK

INDIC

AT = 71
 AC = 37
 ACD = 172
 REGIM INA

Hcomisa

P.O.T.

BILAN

suprafata c
 suprafata c
 suprafata c
 suprafata p
 suprafata s

Sistem coordonatate Stereografic 1975
 Sistem cote Maria Neagra 1975
 Inlocuit de: Shtetigne Nicolae
 Februarie 2013



PROIECTANT GENERAL
SC. STANDARD PRO SR
 J40/2951/26.02.2004
 PROIECTANT: AN. ALEXANDRU M.