

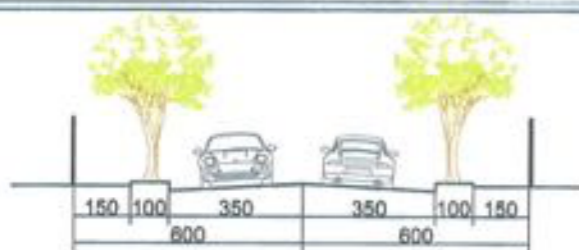


PUD

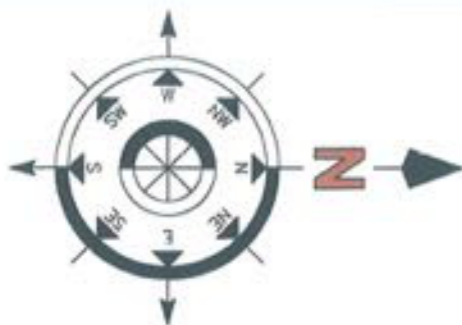

Cf. PUZ Sos. Bucuresti Targoviste 38D-48, Str Nades 12-14
Cf. PUD str Poet Nicolae Nicolescu nr. 43

PROFILUL A-A' SCARA 1/200

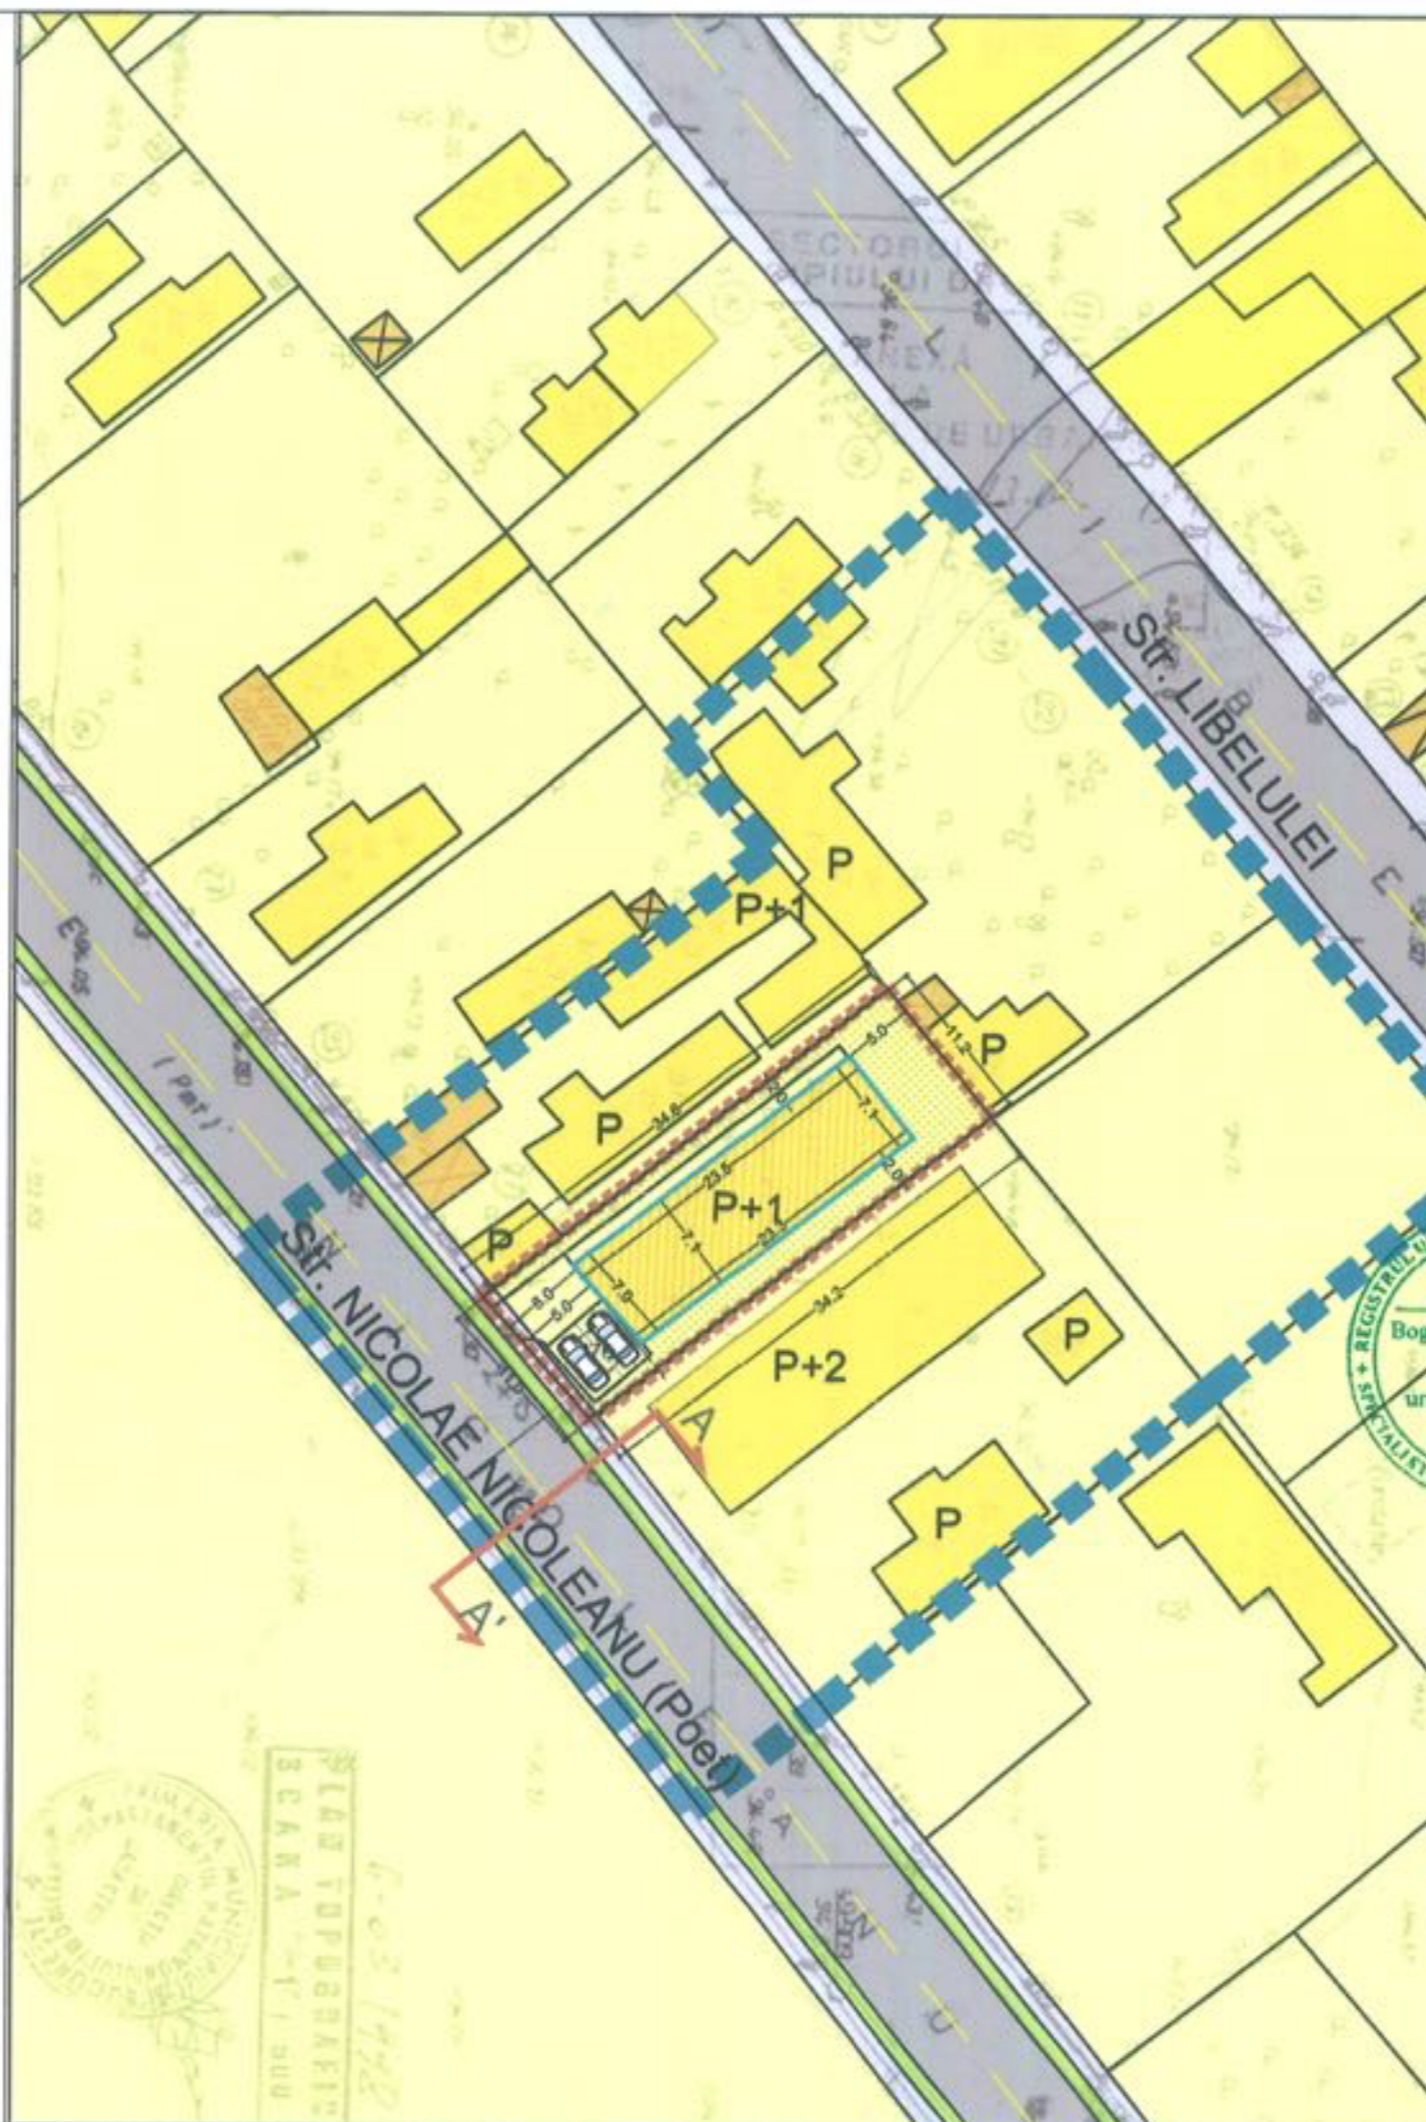

P.U.D.

Poet Nicolae Nicolescu, Nr.27 B
Obiectiv de investitie: Locuinta Individuala P+1E

PLAN REGLEMENTARI SCARA 1/500

S. PARCELA • 381 MP
S. CONSTRUITA • 180 MP
S. DE FABURATA • 360 MP
NR. LOCURI PARCARE = 2

LIMITE
LIMITA DE STUDIU PUD
PARCELA CARE A
GENERAT PUD

- FUNCTIUNI**
- CIRCULATII CAROSABILE
 - CIRCULATII PIETONALE
 - LOCUINTE INDIVIDUALE
 - GARAJE/ANEXE
 - CONSTRUCTIE PROPUISA
 - EDIFICABIL
 - SPATIU VERDE (AFERENT LOCUIRII)
 - DALE INIERBATE
 - ACCES AUTO
 - ACCES PIETONAL

Bilant

	PROPUS	
	[MP]	%
Locuinta	166,5	44
Circulatii pietonale si terase	31,00	8
Circulatii auto	21,74	6
Locuri de parcare	25,00	7
Spatii verzi	136,76	36
Suprafata parcela	381,00	100
UTR	M3	
POT propus	60	
CUT propus	2,50	
RMH	P+1	
H max. (la cornisa)	7 M	



[Signature]

Beneficiar:

Nicolaev Adrian

Titlu plansa:

Plan Reglementari

Proiectant:

S.C. Dual Art Design S.R.L.

Proiect
NR. 2AD_NN
din 20.02.2013

Scara:
1:500

SPECIFICATIE	NUME	SEMNETURA	Data:
SEF PROIECT	Urb. Bogdan Ciulinaru	<i>[Signature]</i>	Februarie 2013
PROIECTAT	Urb. Bogdan Ciulinaru	<i>[Signature]</i>	Plansa nr: 3
DESENAT	Urb. Laurentiu Gusianu	<i>[Signature]</i>	

