

TOTAL NUMAR PERSOANE - 4
NUMAR PERSOANE PERMANENTE - 4
NUMAR PERSOANE VIZITATORI - 0


CATEGORIA DE IMPORTANTA C - importanta normala
conf. hgr 766/97

CLASA DE IMPORTANTA III - conf. NP100/2006

CONSTRUCTIE CU FUNCTIUNE CIVILA - DE TIP
OBISNUIT conf. NP 118/99

FUNCTIUNE CIVILA RISC MIC DE INCENDIU

GRADUL II DE REZISTENTA LA FOC CONF. NP118/99

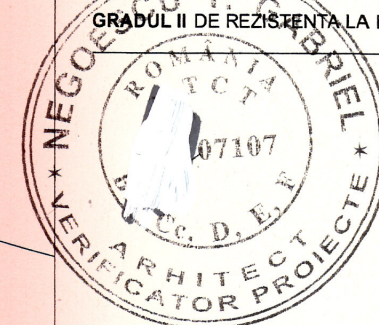


proiectare de specialitate / speciality design

ARHITECTURA / ARCHITECTURE

REPUBLIC OF ARCHITECTS

adresa: str. Eroii Sanitari, nr. 27, ap. 1, 051105 Bucuresti
contact: office@republicofarchitects.net
tlf 0040 212 30 61 www.republicofarchitects.net
J40/15164/2007, CUI R022240977

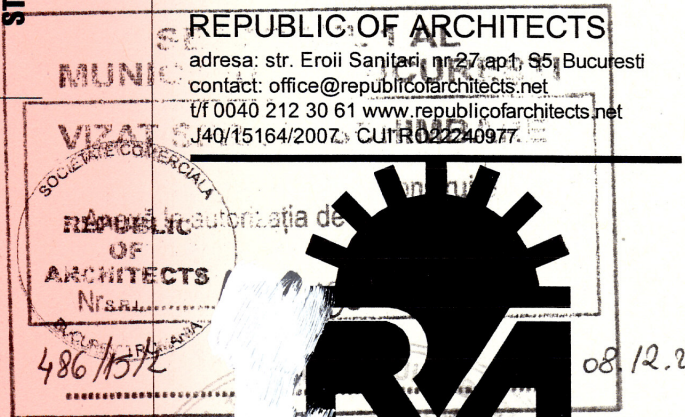

75/2018

OTAD

var A / rev 10

data 13.04.2020

**DESMINTARE PARTIALA
LOCUINTA PARTER
EXTINDERE SI SUPRAETAJARE
LOCUINTA S+P+1E+M**


intreaga raspundere cu privire la
respectarea prevederilor legii
beneficiar / client: FARM. BURBEA-MILESCU
oocazia intocmirii proiectului
autoritatea emitenta nefiind
responsabila de acest sens.

AD1.00

**RELEVU
FATADA CURTE**


sef proiect _ arh. Emil BURBEA MILESCU
proiectant _ arh. Emil BURBEA MILESCU
desenat _ arh. Matei PUTICIU
verificat _ arh. Radu PONTA

NOTA: informatia din aceasta plansa este proprietatea roa.

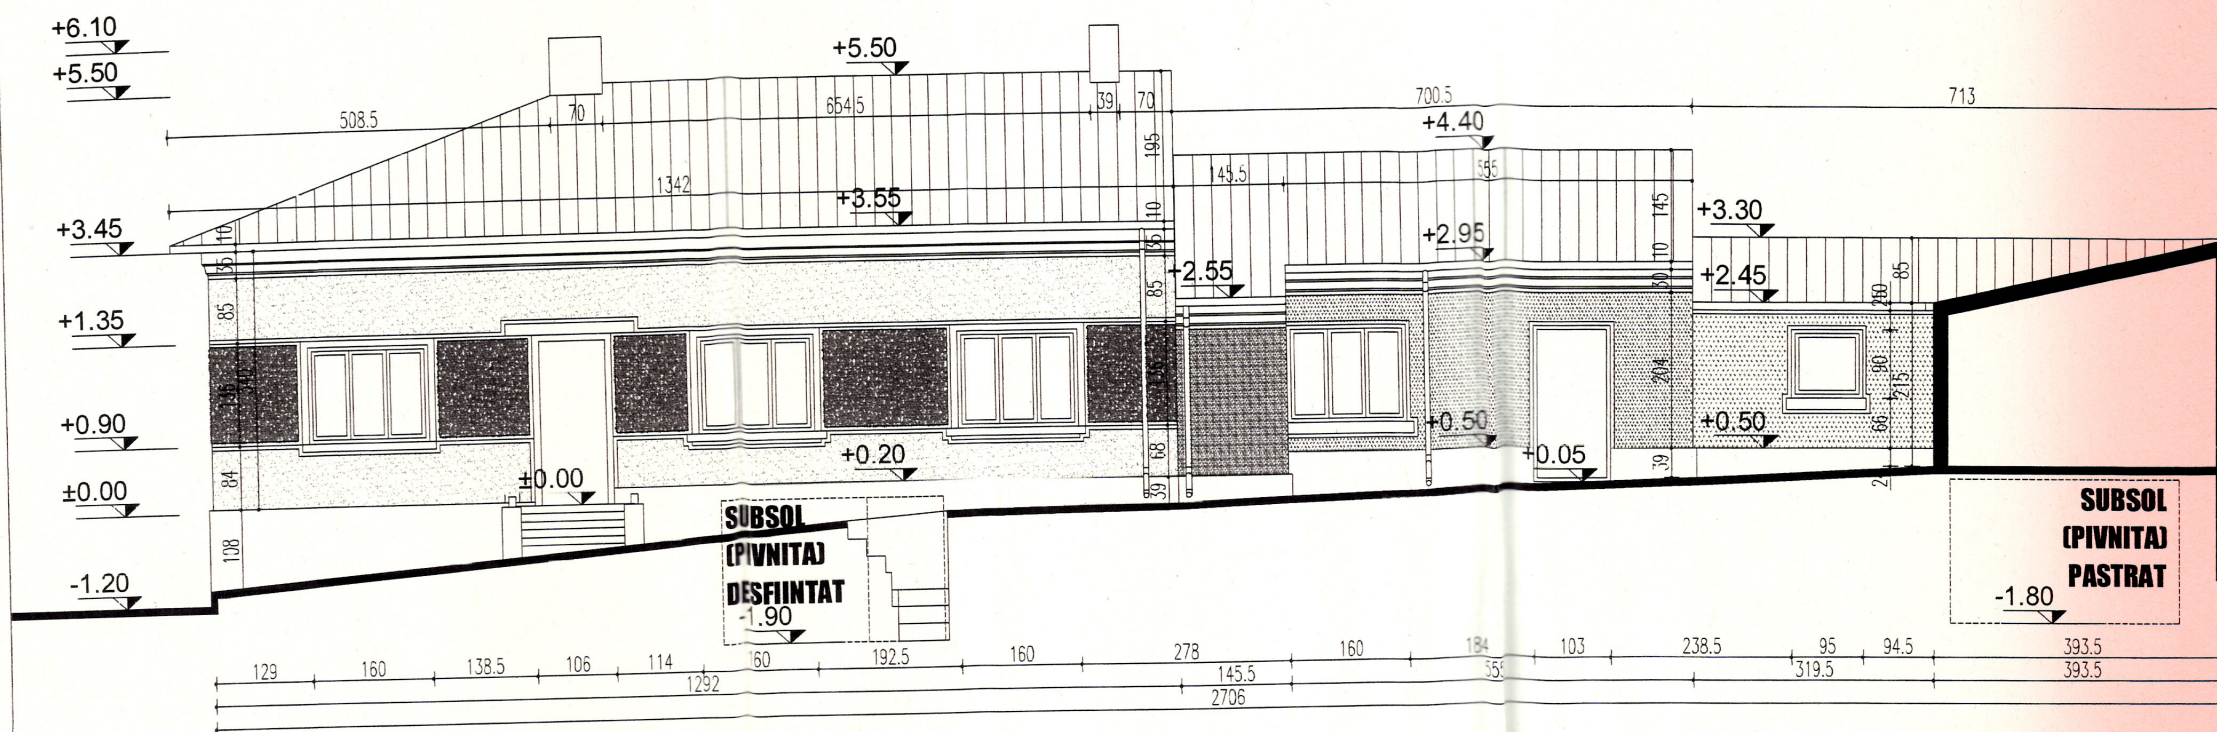

IMOBIL VECIN
STR. LIPOVA NR.46

IMOBIL VECIN - STR. LIPOVA NR.46

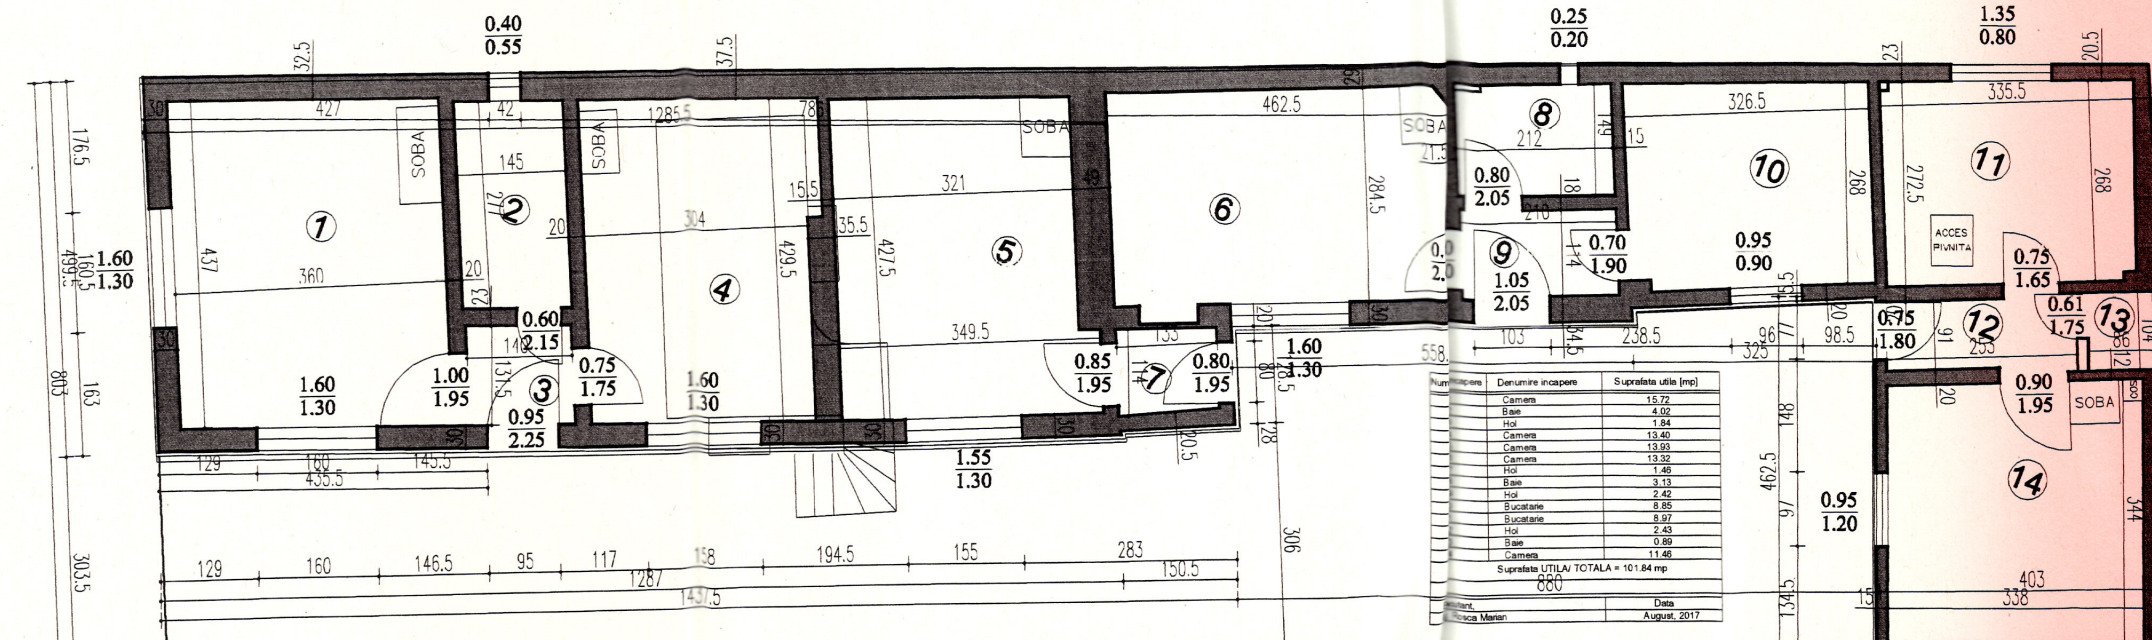

Numar incalzire	Denumire incalzire	Suprafata utila (mp)
1	Camera	15.72
2	Baie	4.02
3	Hol	1.84
4	Camera	13.40
5	Camera	13.60
6	Camera	13.32
7	Hol	1.48
8	Baie	3.13
9	Hol	2.42
10	Bucatarie	8.85
11	Bucatarie	8.97
12	Hol	2.43
13	Baie	0.89
14	Camera	11.46
Suprafata UTILA / TOTALA = 101.84 mp		

IMOBIL VECIN - STR. LIPOVA NR.42