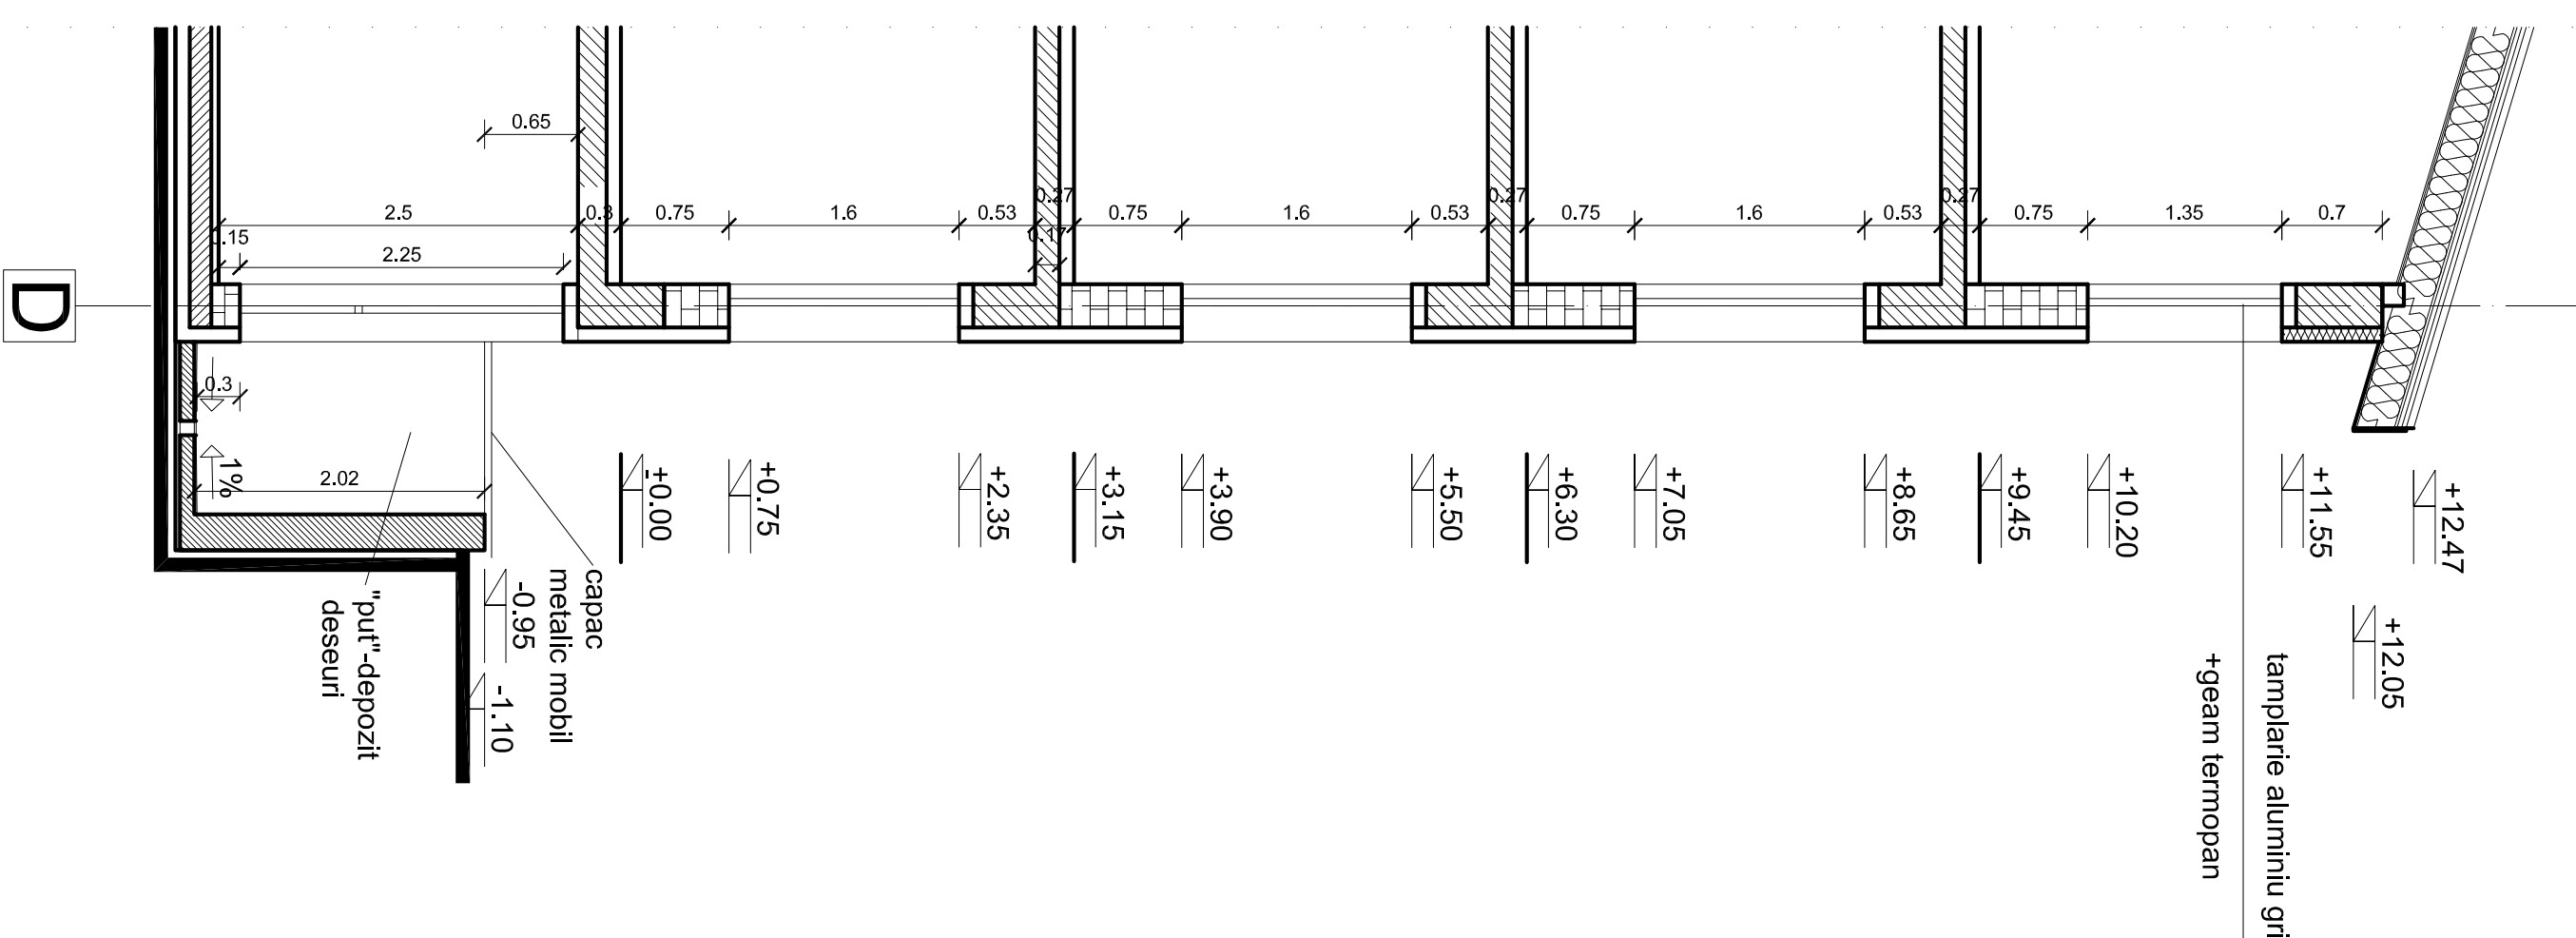
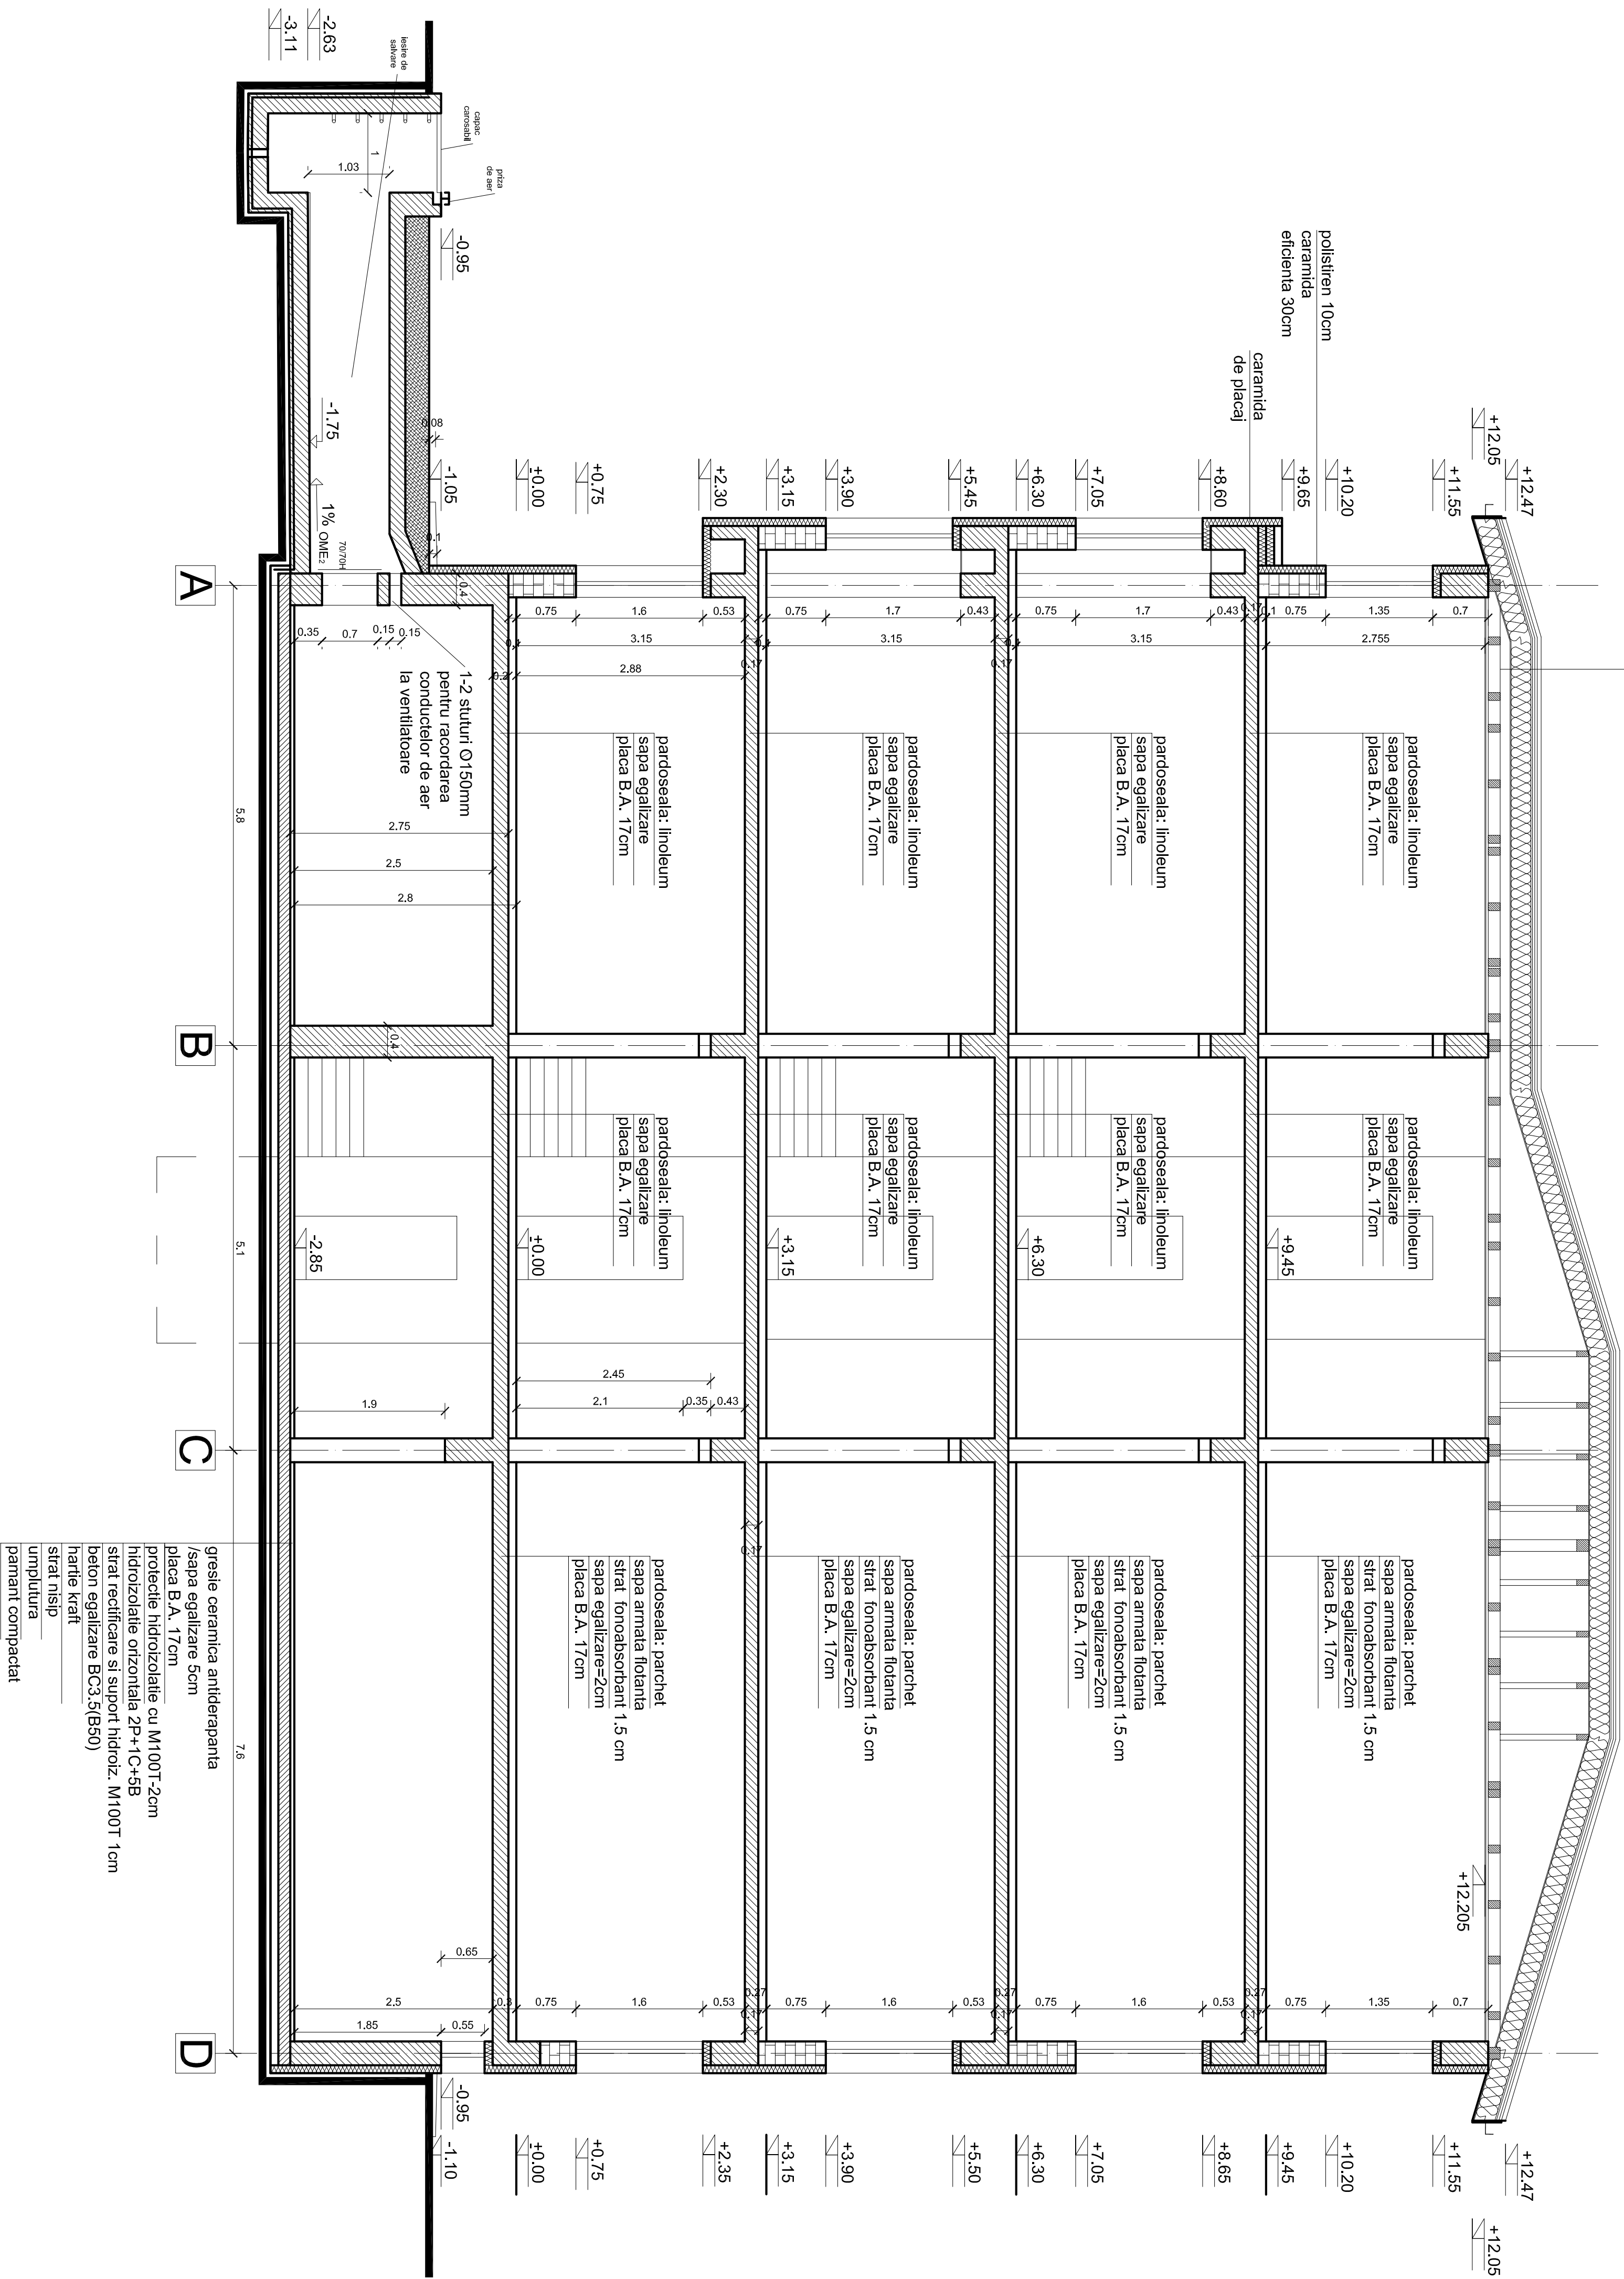


invelitoare: tigla ceramice
sipcî + contrasipcî
foile anticondens
astereala
vata minerala rigida 18cm intre capriori
tavan suspendat din gips carton

[illegible]