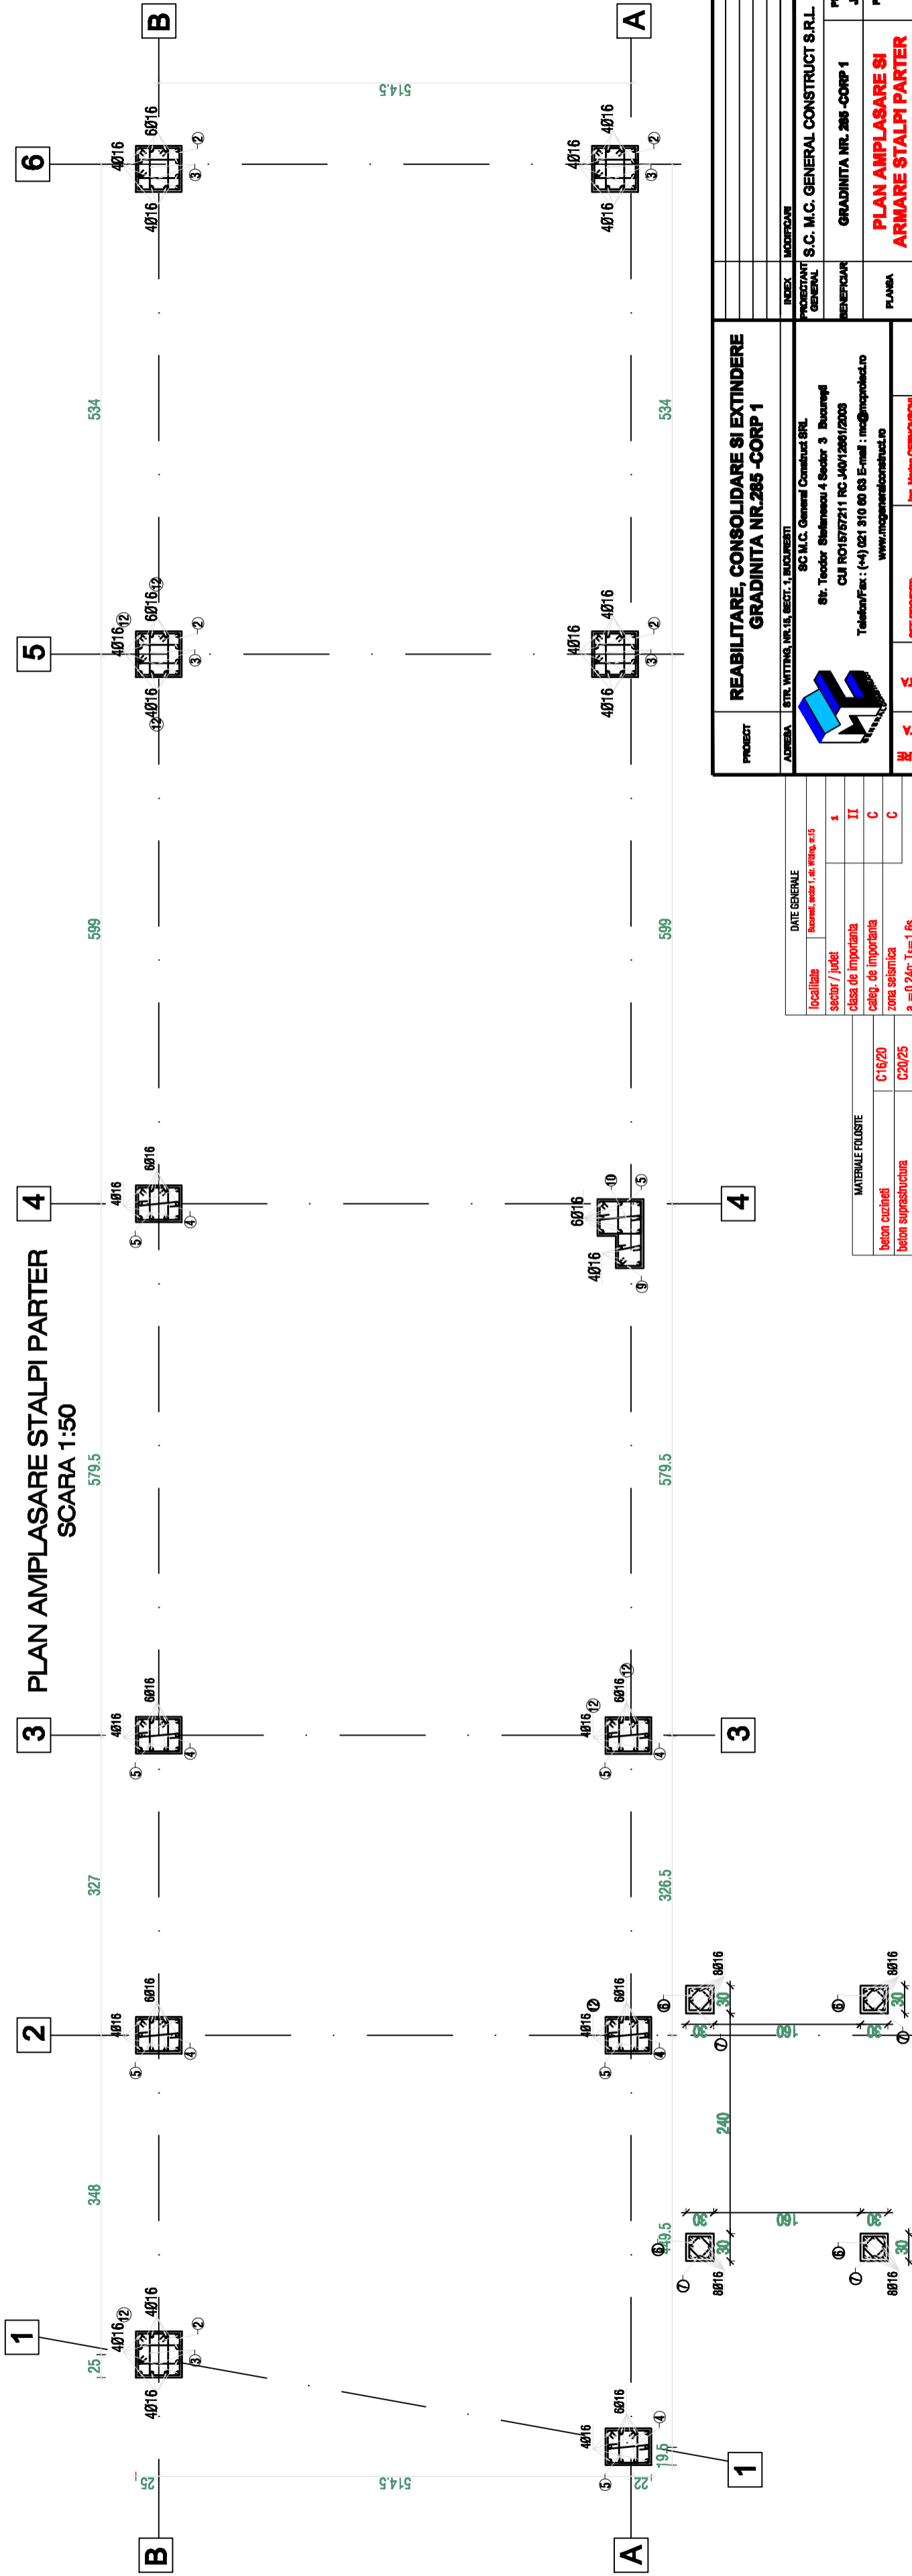
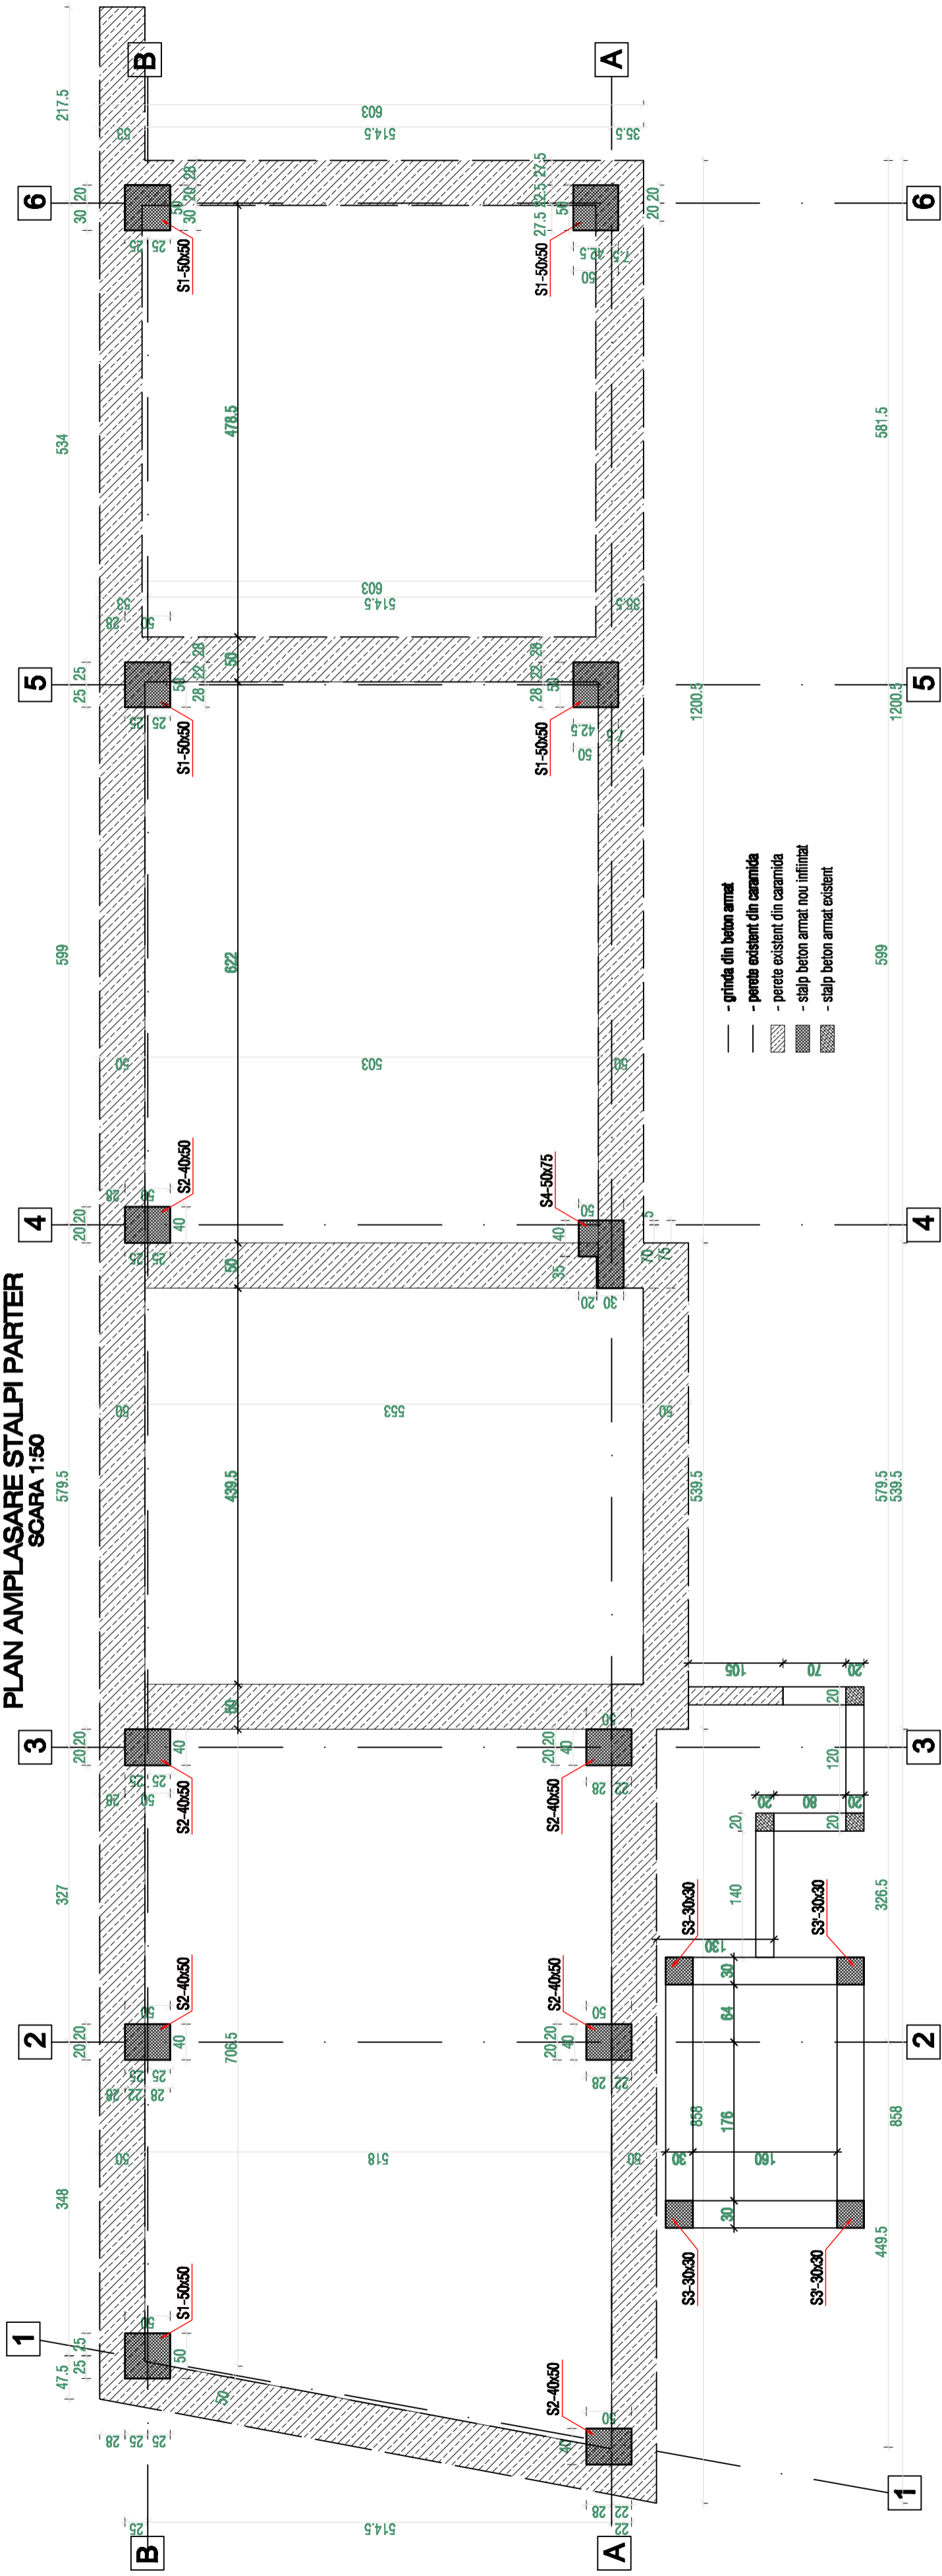


PLAN AMPLASARE STALPI PARTER

[illegible]

